


SURVEY PLAT

Located In E. 1/2, SW. 1/4
 Sec. #14 T9S, R2W
 Madison Twp. Williams Co., Ohio
 Seller: Hellen Burkholder

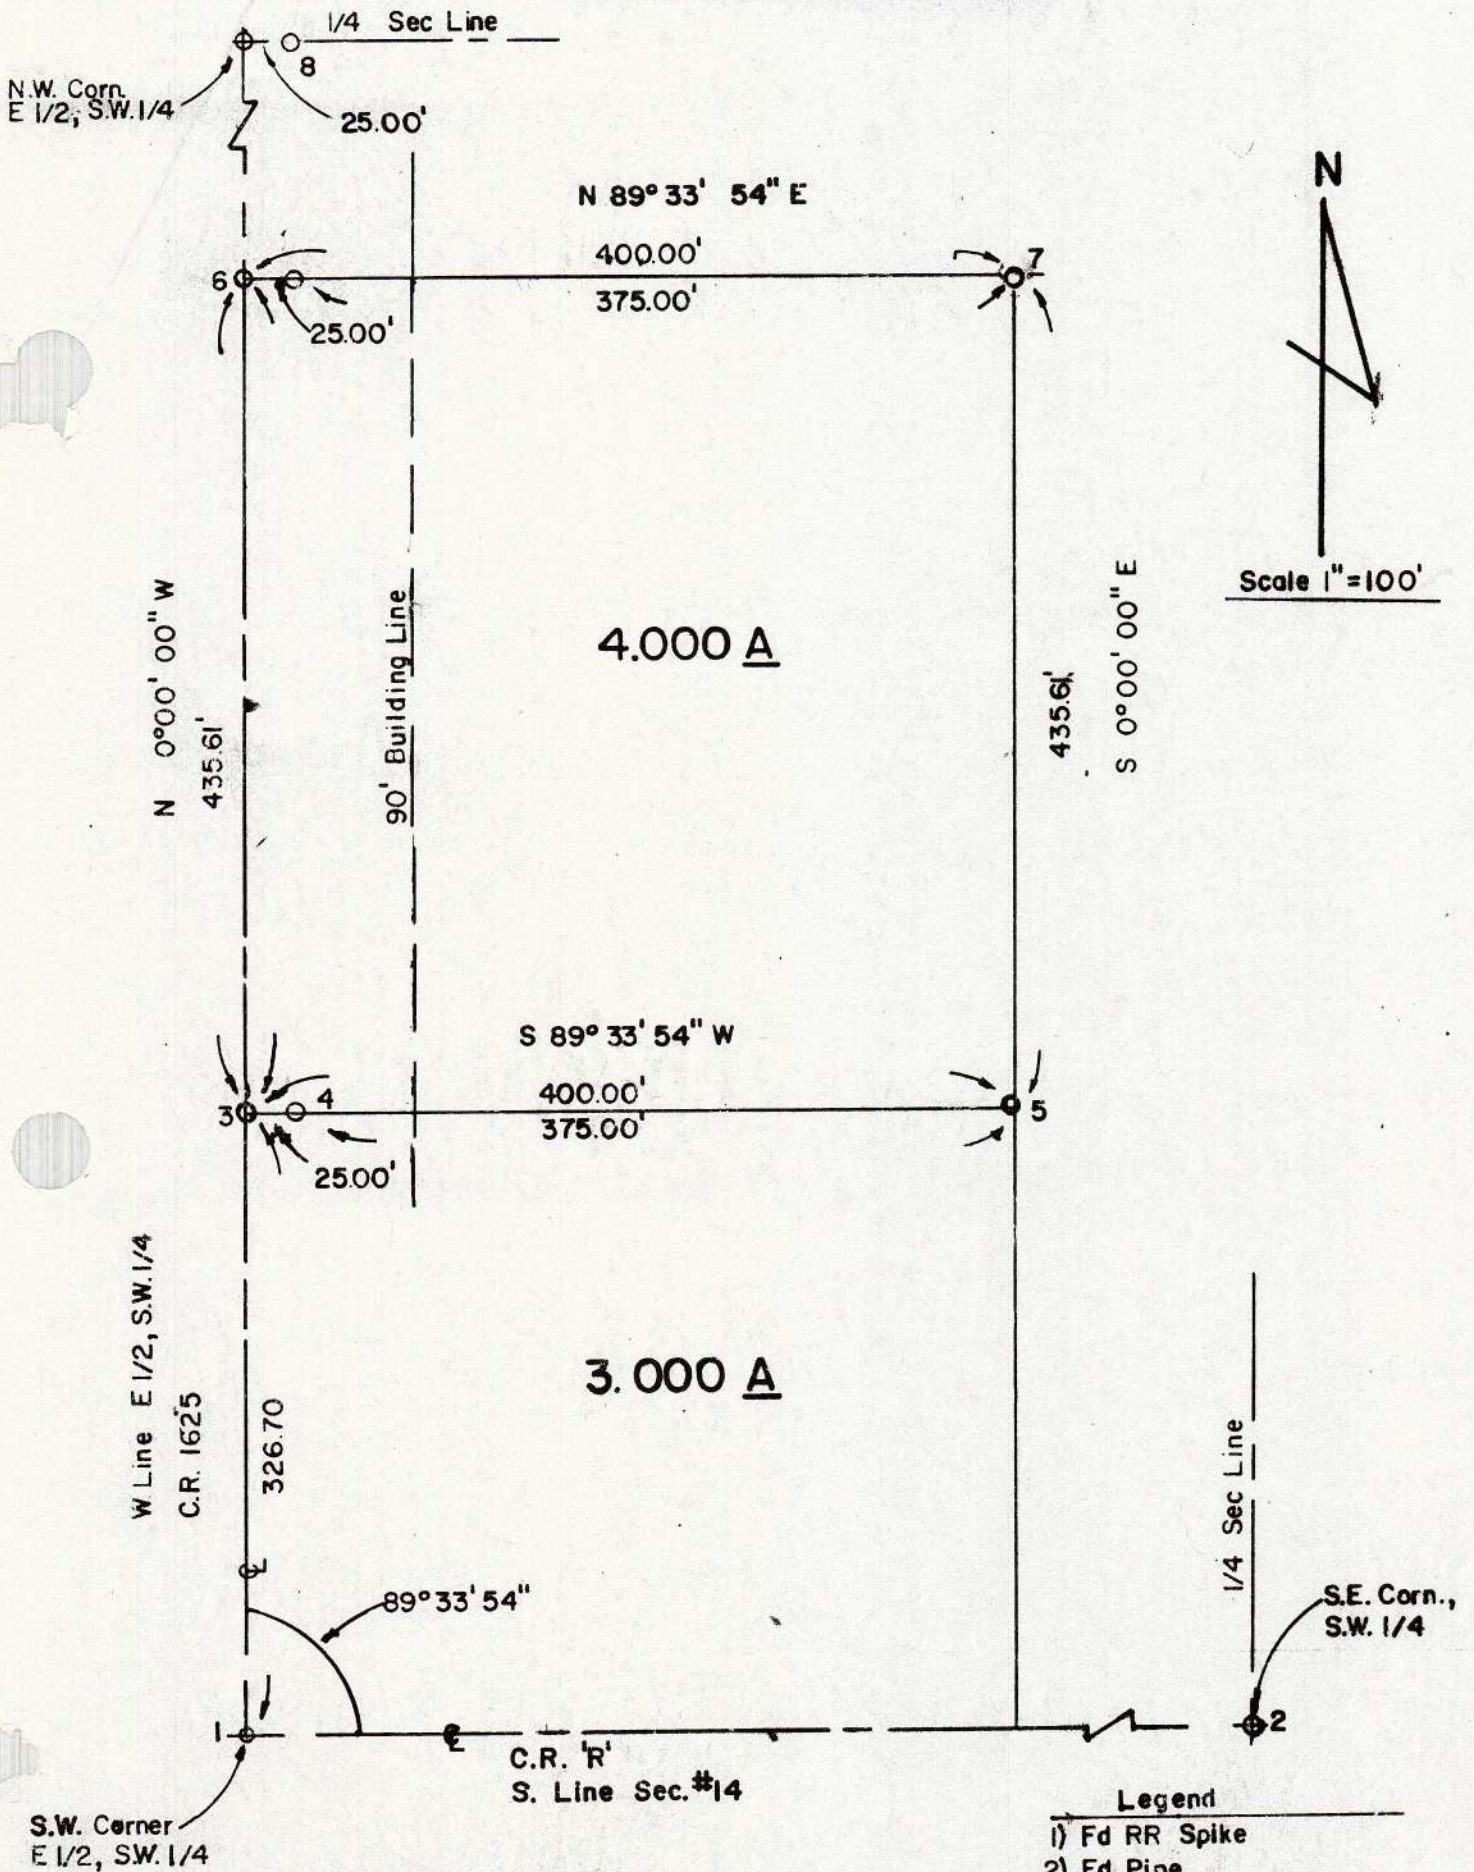

Previous Surveys
 Vol 8 R Page 44
 " 8 R " 279

Anthony H. Hoeffel
 Anthony H. Hoeffel S-6149
 Bryan Engineering & Surveying
 2-24-86 636-2060

- Legend
- 1) Fd RR Spike
 - 2) Fd Pipe
 - 3) Fd Nail & Shinner
 - 4) Fd Bent Pin
 - 5) Fd Pin 0.06' E, 0.15' S
 - 6) Placed P.K.
 - 7) Placed Pin
 - 8) Fd Pin

"I do hereby certify that I have surveyed the premises and prepared the attached plat and that the plat is correct."

"All dimensions are shown in feet and decimal parts thereof. Dimensions on curves are cord measurements. This survey has been recorded in Vol. 108, Page 197 of the Williams County Record of Surveys."