


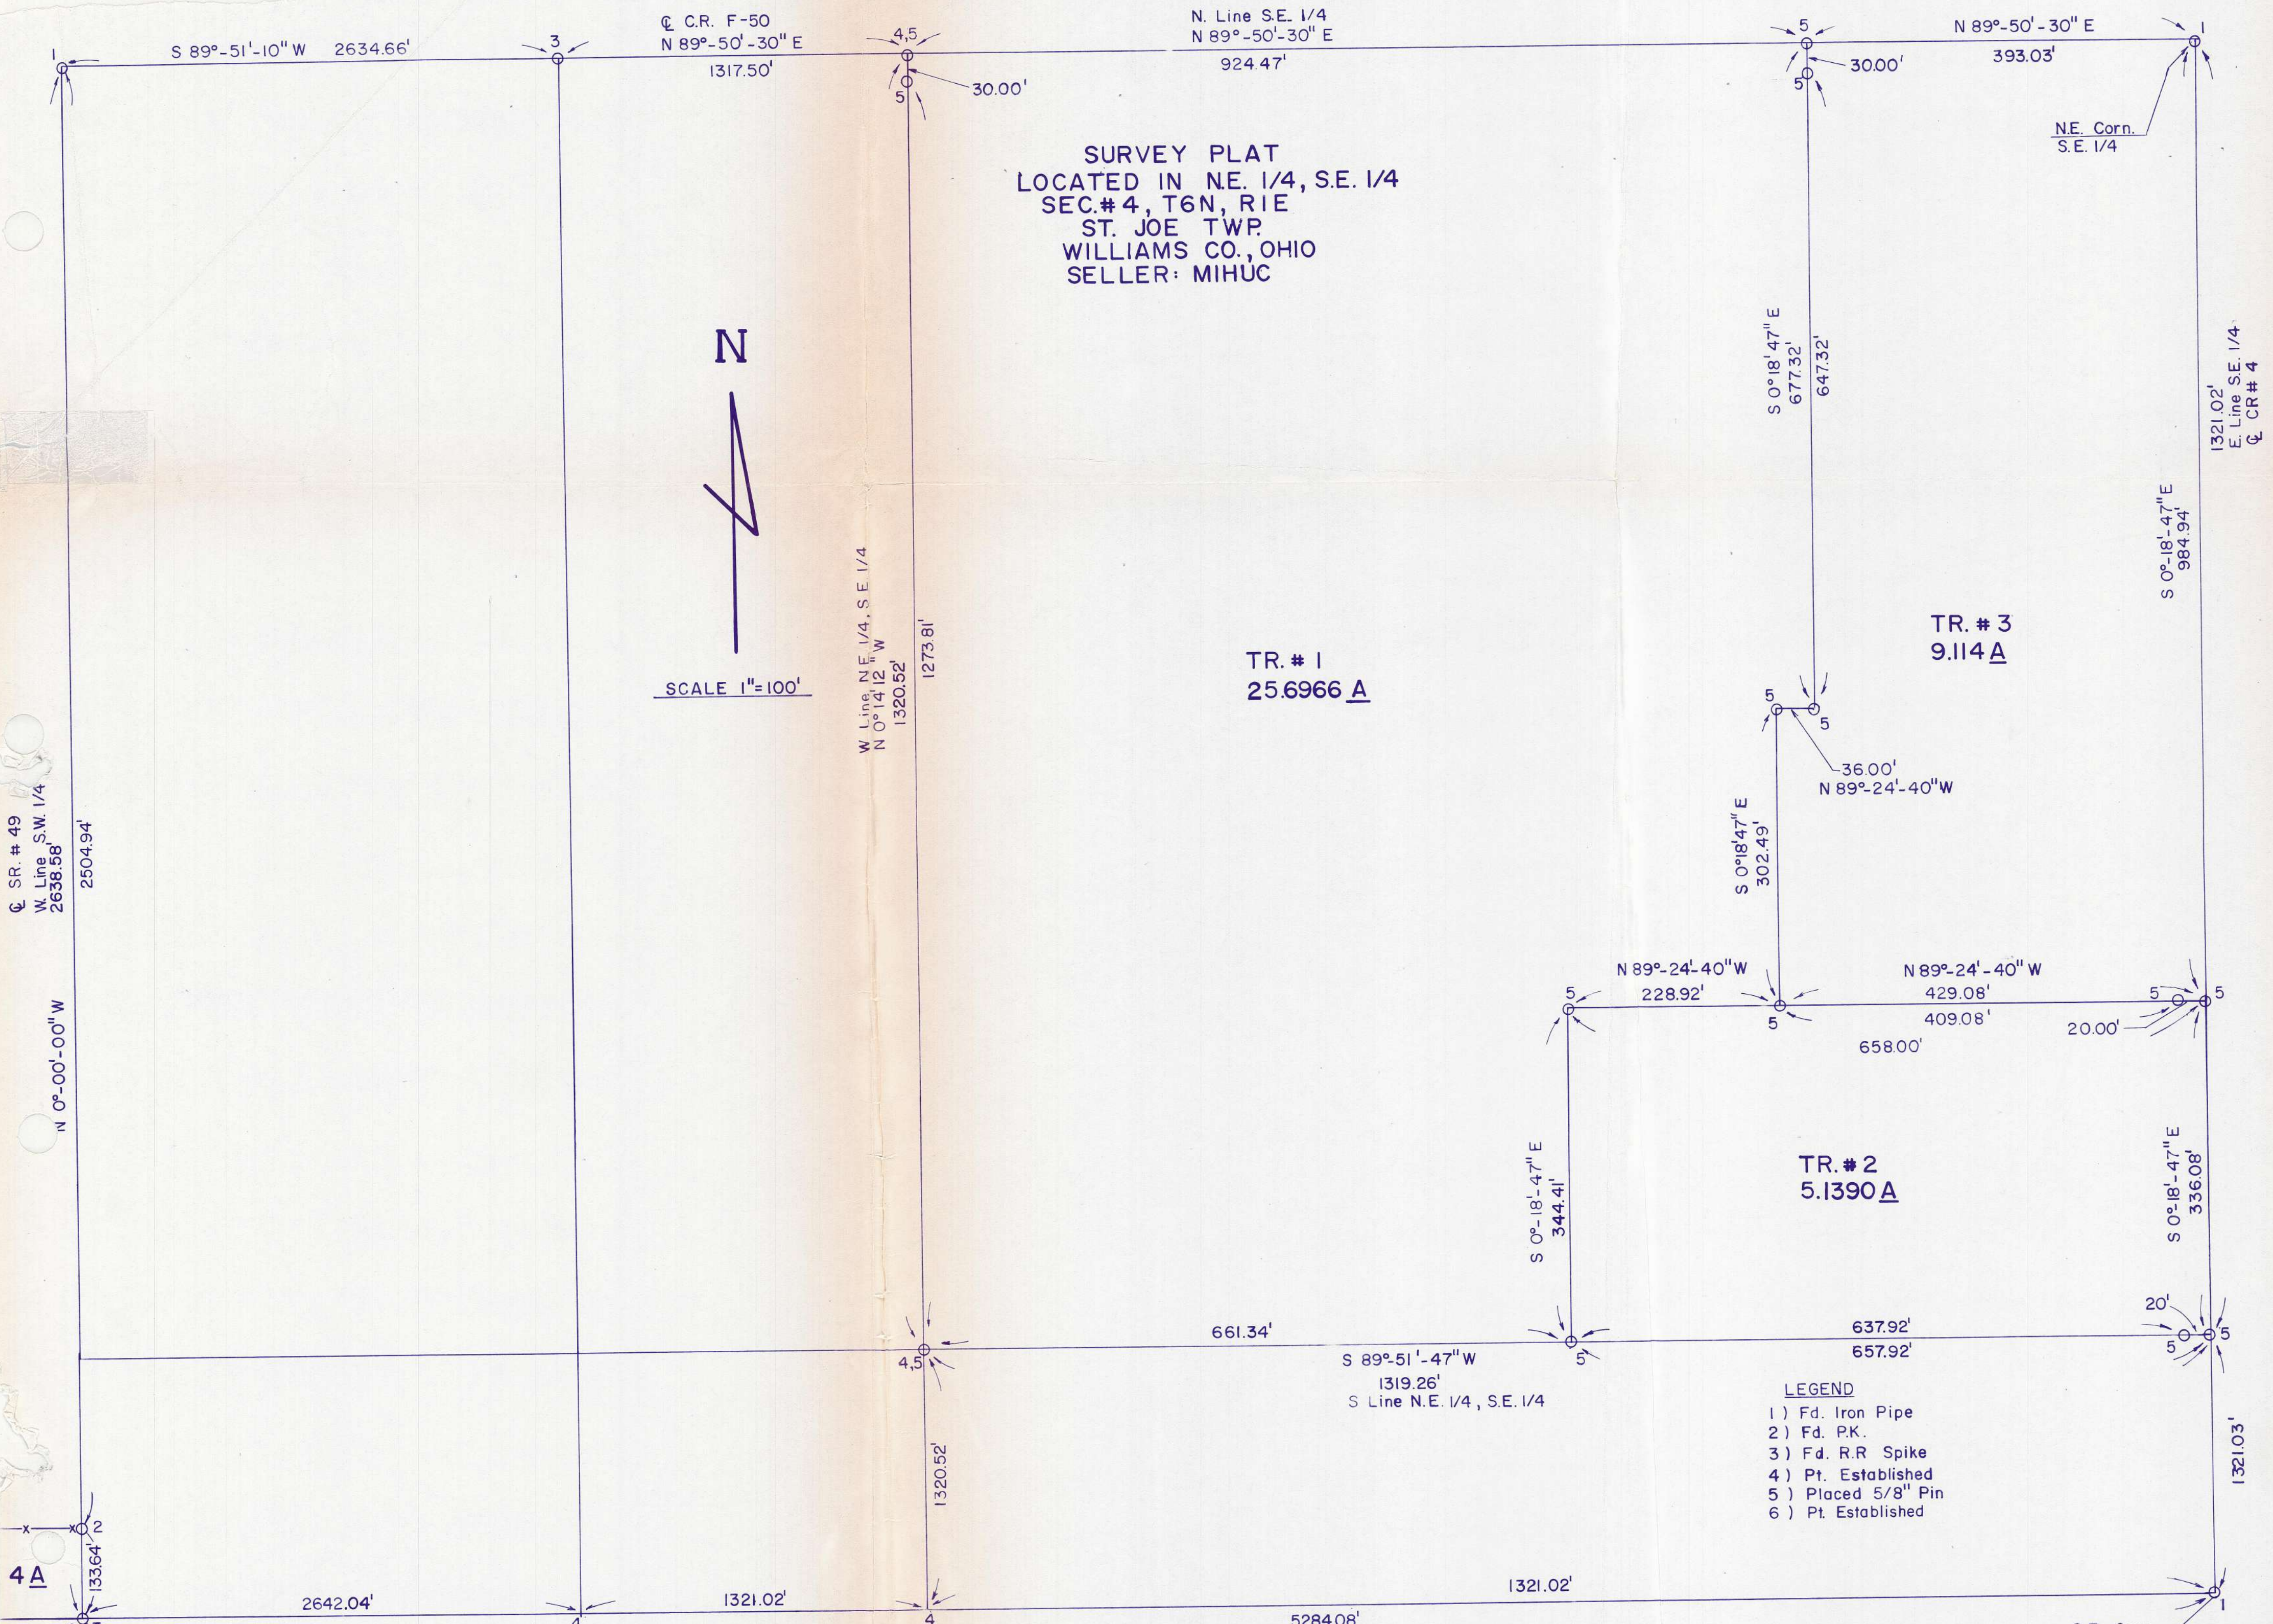

SURVEY PLAT
LOCATED IN NE. 1/4, S.E. 1/4
SEC. #4, T6N, R1E
ST. JOE TWP.
WILLIAMS CO., OHIO
SELLER: MIHUC

N

SCALE 1"=100'

- LEGEND
- 1) Fd. Iron Pipe
 - 2) Fd. P.K.
 - 3) Fd. R.R. Spike
 - 4) Pt. Established
 - 5) Placed 5/8" Pin
 - 6) Pt. Established

"I do hereby certify that I have surveyed the premises and prepared the attached plat and that the plat is correct."
"All dimensions are shown in feet and decimal parts thereof."
Dimensions on curves are cord measurements. This survey has been recorded in Vol. 101, Page 222 of the Williams County Record of Surveys.

Anthony H. Hoefferl
Anthony H. Hoefferl S-6149
BRYAN ENGINEERING & SURVEYING
4/22/86 419-636-2060
2/6/91