


# PLAT & SURVEY

LOCATED IN THE SOUTHEAST QUARTER, SECTION 10, TOWN 6 NORTH, RANGE 2 EAST, CENTER TOWNSHIP, WILLIAMS COUNTY, OHIO.

FOR: STRAIT REALTY  
OWNER: FRANK STARR

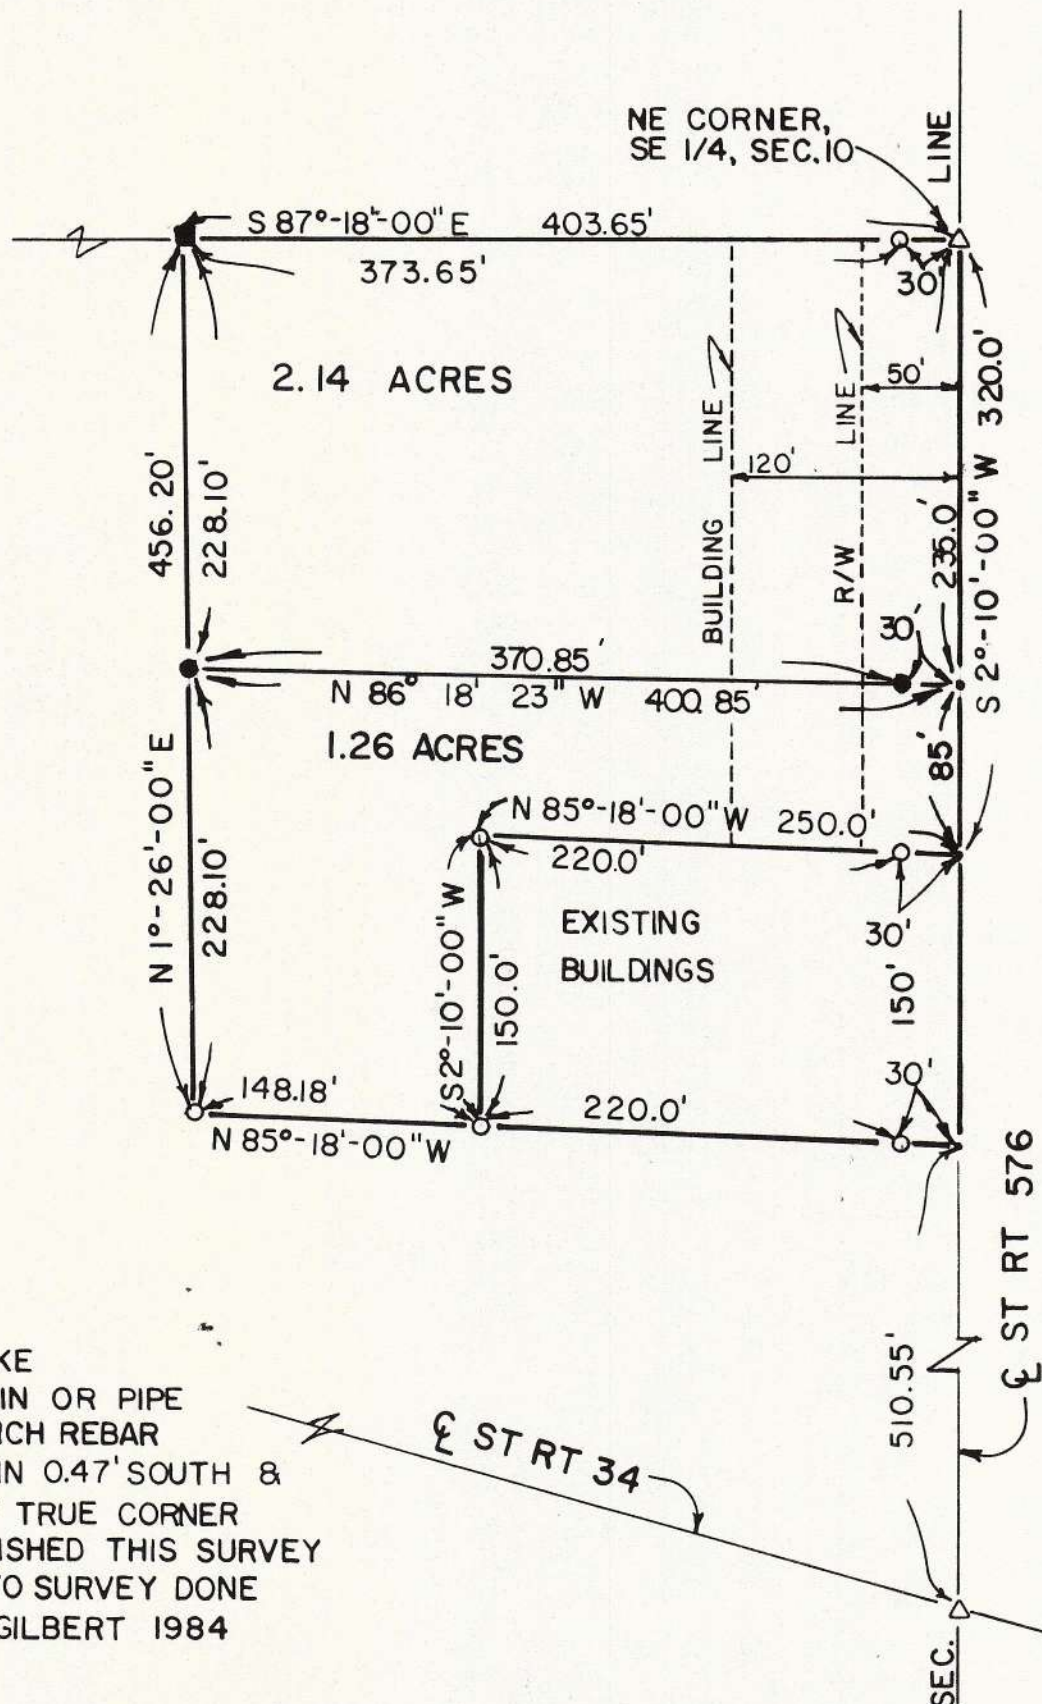

- △ FOUND RR SPIKE
- FOUND IRON PIN OR PIPE
- PLACED 5/8 INCH REBAR
- FOUND IRON PIN 0.47' SOUTH & 0.90' EAST OF TRUE CORNER
- POINT ESTABLISHED THIS SURVEY
- REFERENCE TO SURVEY DONE FOR MARVIN GILBERT 1984

I hereby certify that I have surveyed the premises and prepared the above plat and that said plat is correct to the best of my knowledge and belief. All dimensions are shown in feet and decimal parts thereof. This survey has been recorded in Vol. 10R Page 227 of the Williams County Record of Surveys.

SCALE 1" = 100'  
DATE 4/19/86  
JOB NO. OS-49-86



*Dennis M. Bell*  
Dennis M. Bell  
Reg. Surveyor #6717

**BELL ENGINEERING LIMITED**  
1211 W. HIGH - P.O. BOX 565  
BRYAN, OHIO 43506  
(419) 636 - 2585