



SURVEY PLAT
LOCATED IN S.W. 1/4 SEC #28
T9S, R3W BRIDGEWATER TWP
WILLIAMS CO., OHIO
SELLER: WATERSTONE
BUYER: DIETSCH

SCALE: 1"=100'

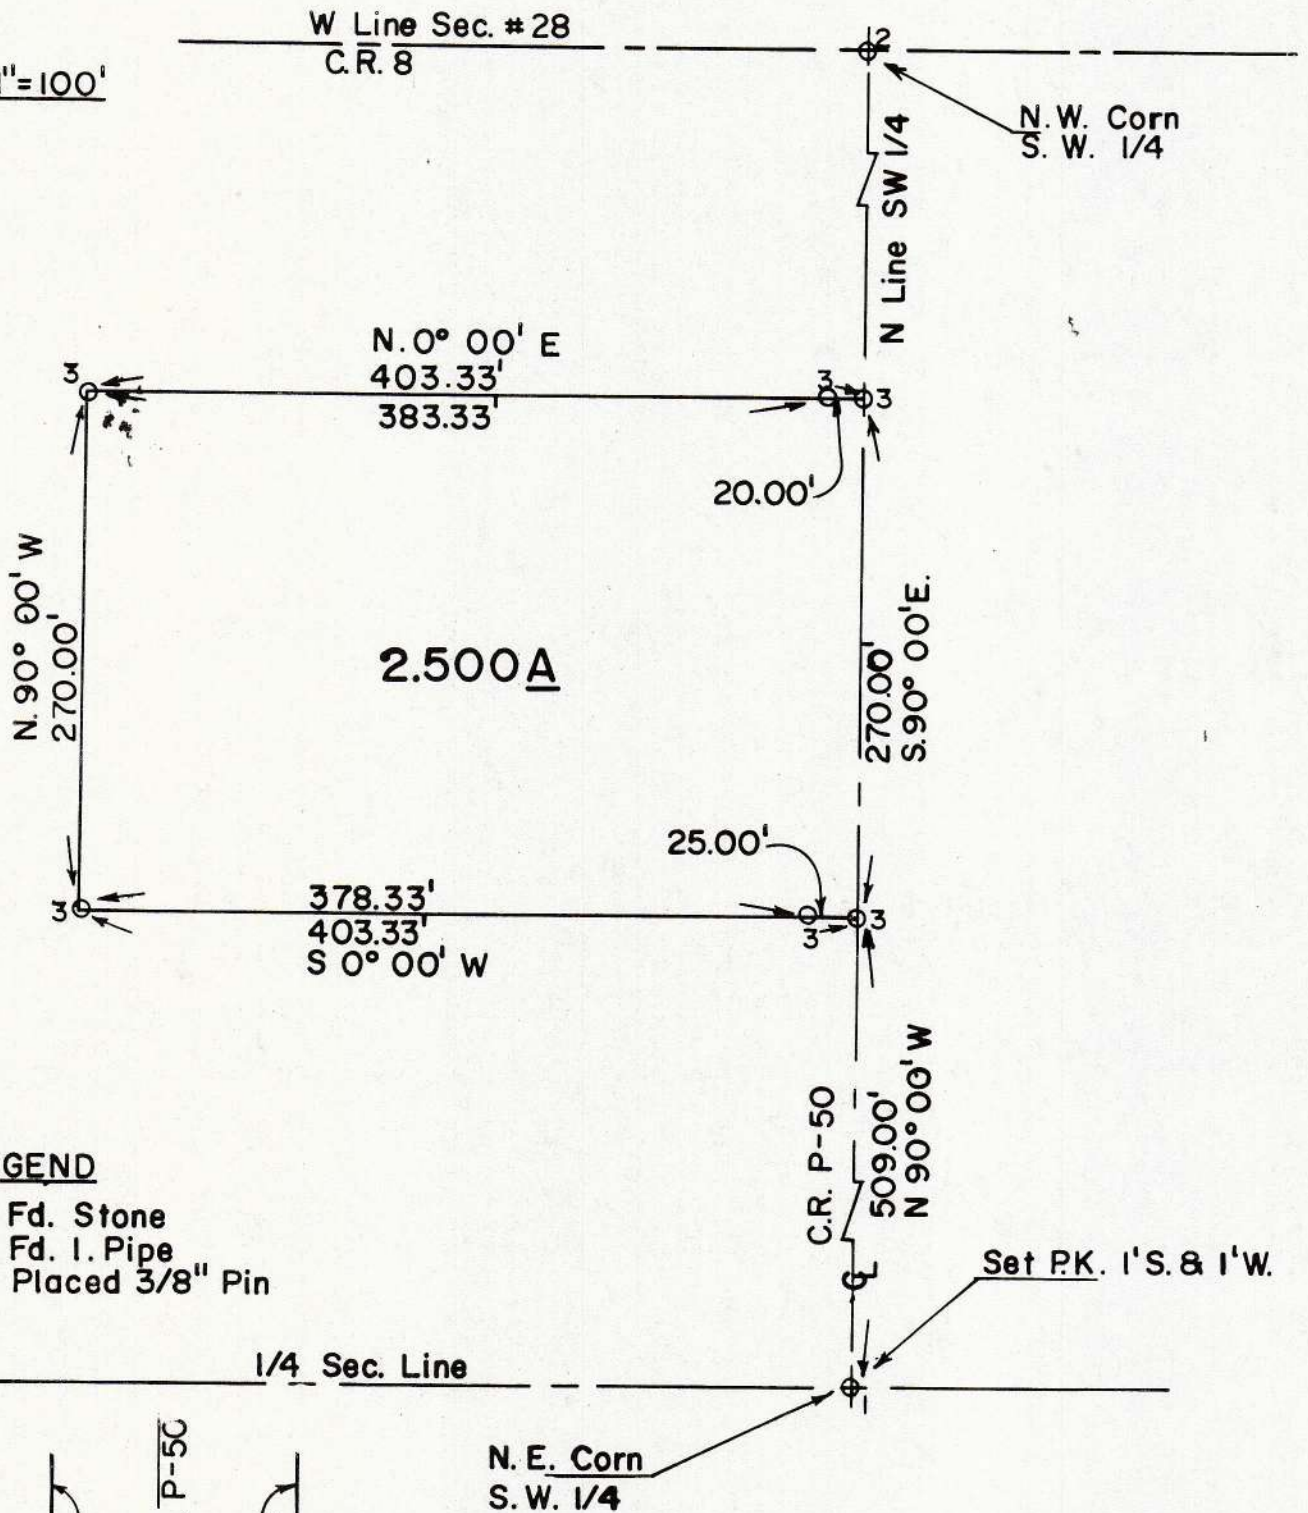

LEGEND

- 1) Fd. Stone
- 2) Fd. I. Pipe
- 3) Placed 3/8" Pin

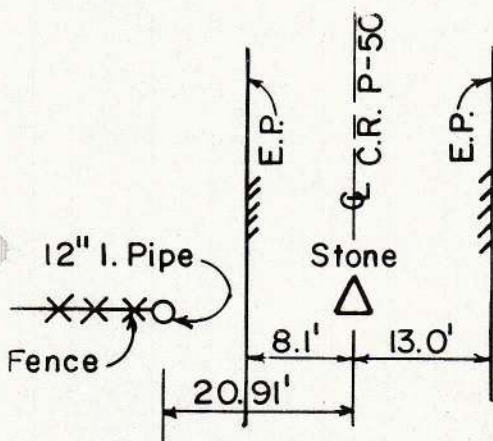

"I do hereby certify that I have surveyed the premises and prepared the attached plat and that the plat is correct."

"All dimensions are shown in feet and decimal parts thereof. Dimensions on curves are cord measurements. This survey has been recorded in Vol. 10 R, Page 233 of the Williams County Record of Surveys."

Anthony H. Hoeffel
Anthony H. Hoeffel S-6149
BRYAN ENGINEERING & SURVEYING
5/30/86 636-2060