


SURVEY PLAT
PT. OF BLOCK C GINGERICH
& TRACT #9 SEC #16
PULASKI TWP., WILLIAMS CO., OHIO



SCALE 1"=100'

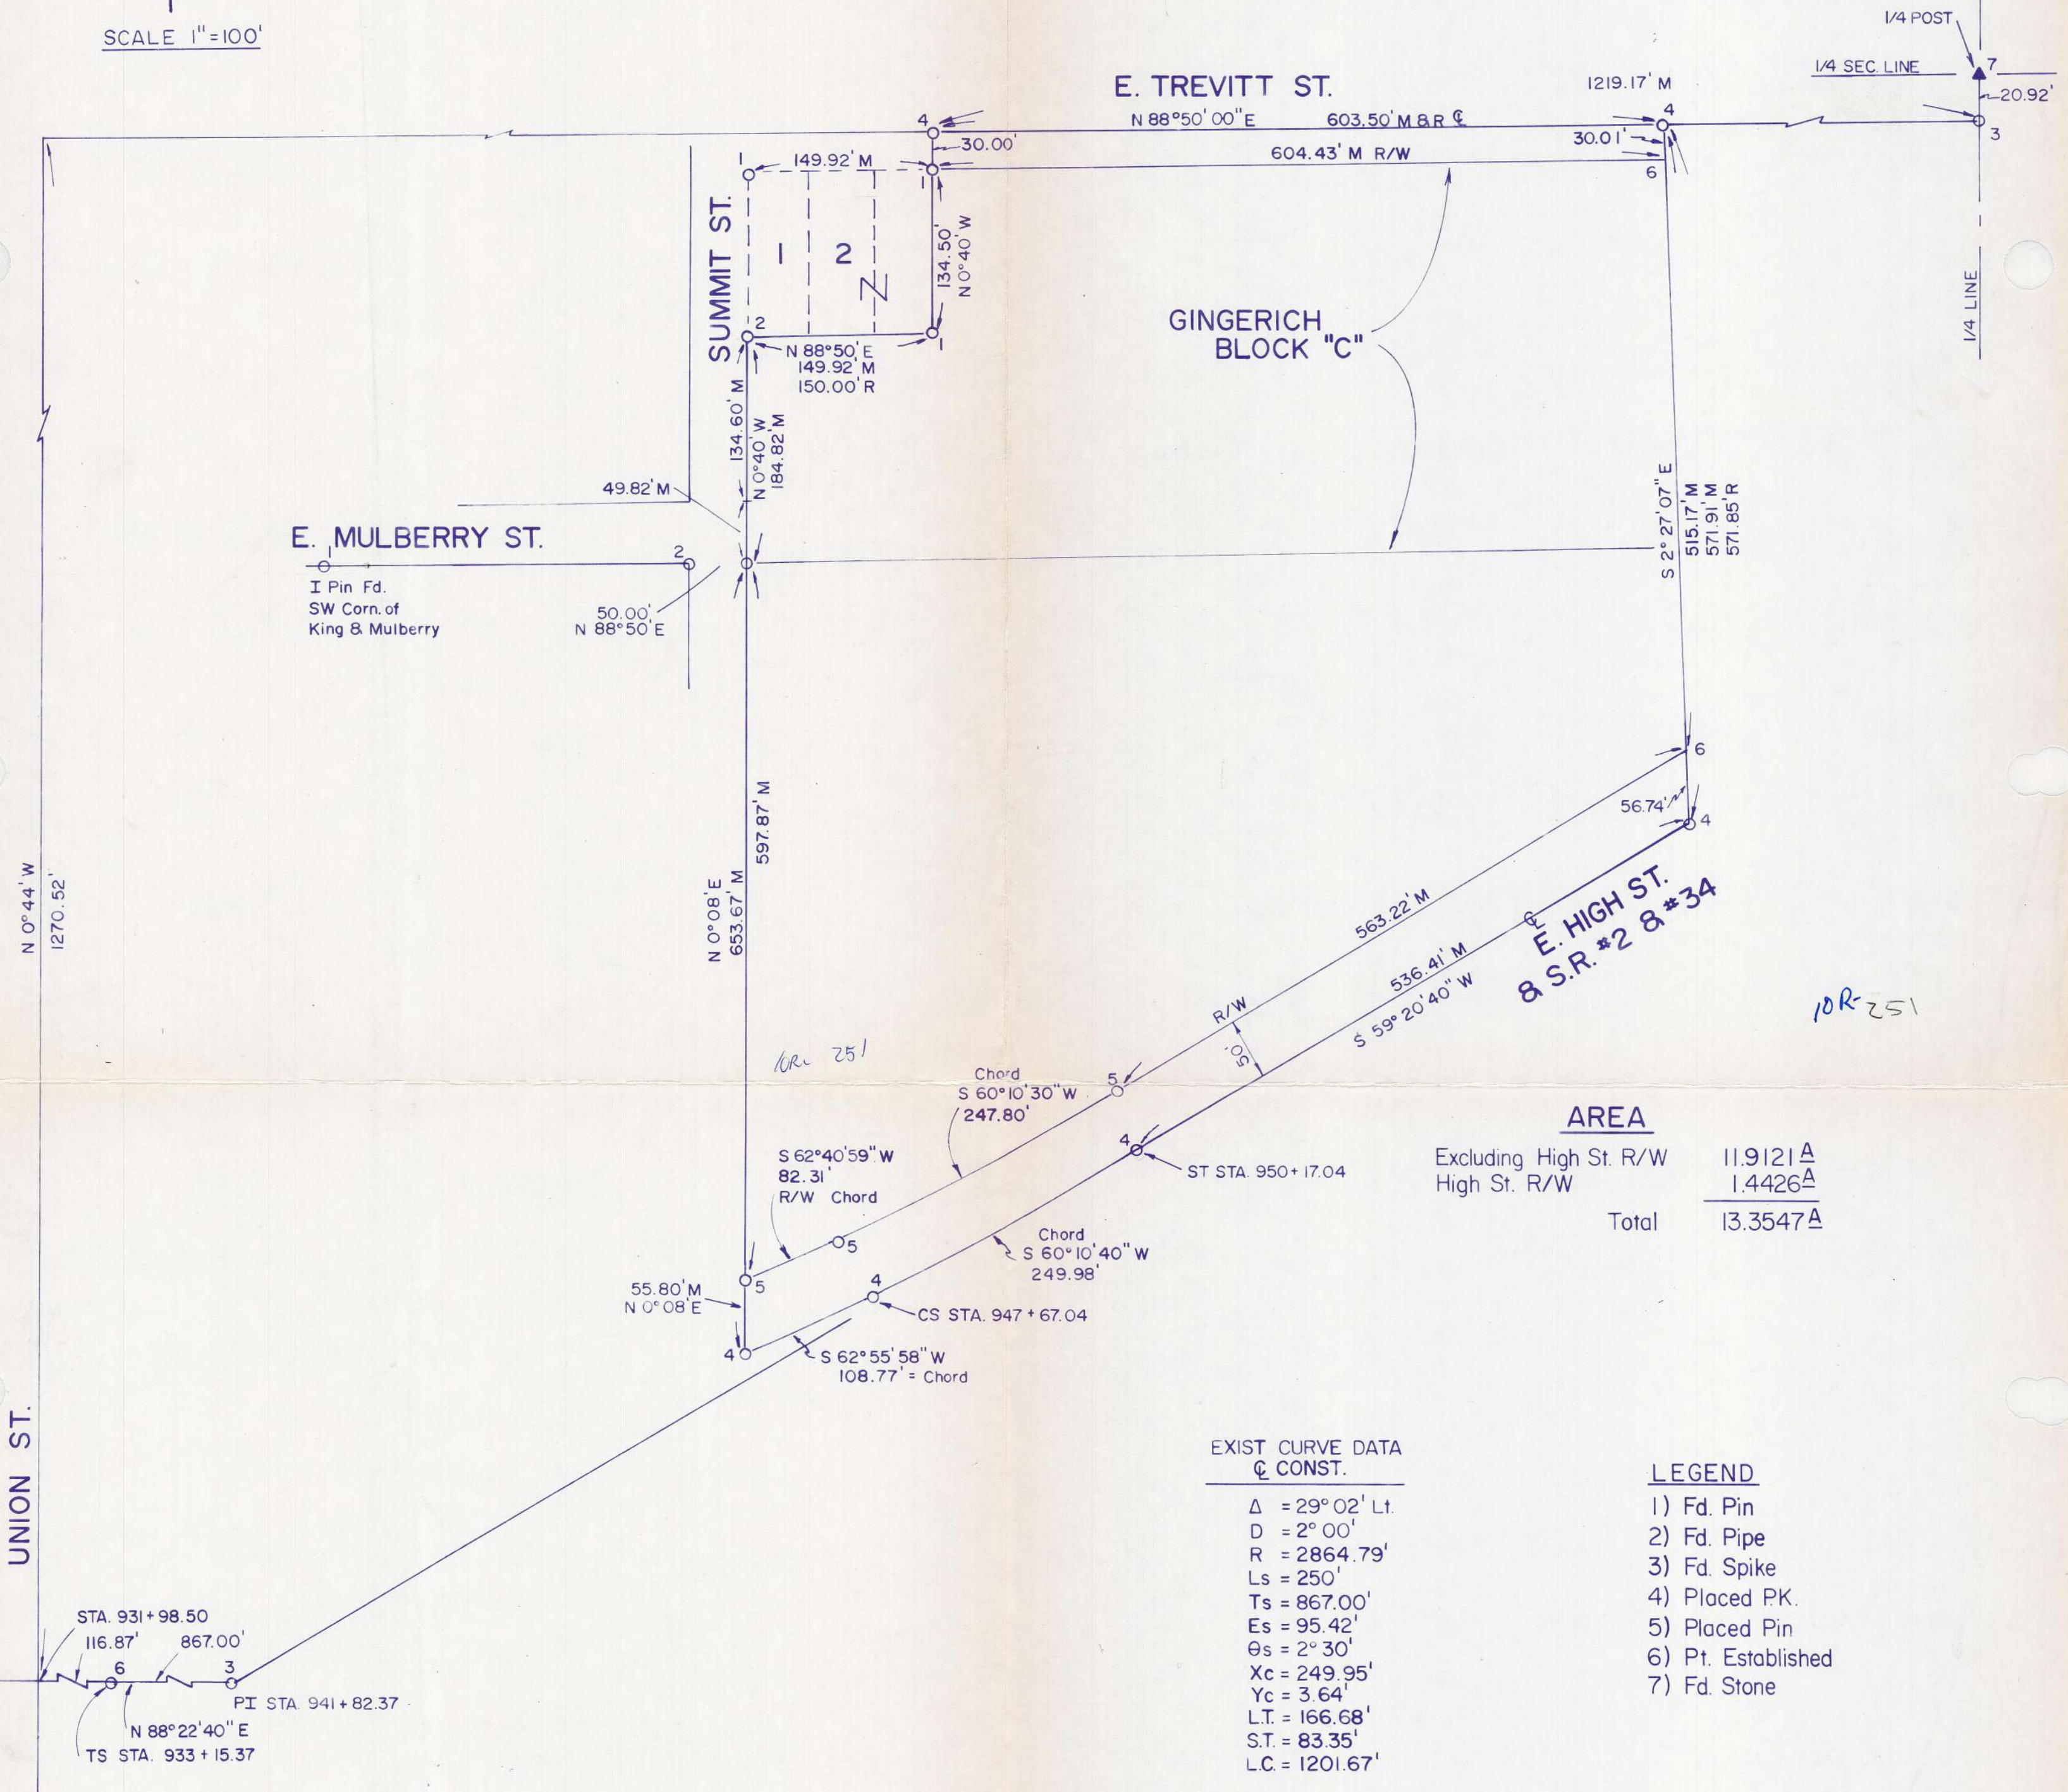

AREA

Excluding High St. R/W	11.9121 A
High St. R/W	1.4426 A
Total	13.3547 A

**EXIST CURVE DATA
& CONST.**

Δ = 29° 02' Lt.
D = 2° 00'
R = 2864.79'
Ls = 250'
Ts = 867.00'
Es = 95.42'
Θs = 2° 30'
Xc = 249.95'
Yc = 3.64'
L.T. = 166.68'
S.T. = 83.35'
L.C. = 1201.67'

LEGEND

- 1) Fd. Pin
- 2) Fd. Pipe
- 3) Fd. Spike
- 4) Placed P.K.
- 5) Placed Pin
- 6) Pt. Established
- 7) Fd. Stone

REF. SURVEYS

Vol. 4R, Page 99
" 6R, " 196
" 7R, " 161
" 8R, " 146
" 8R, " 295

"I do hereby certify that I have surveyed the premises and prepared the attached plat and that the plat is correct."
"All dimensions are shown in feet and decimal parts thereof. Dimensions on curves are cord measurements. This survey has been recorded in Vol. 10R, Page 251 of the Williams County Record of Surveys."

Anthony H. Hoefel
Anthony H. Hoefel S-6149
BRYAN ENGINEERING & SURVEYING
7/14/86 419-636-2060