


SURVEY PLAT  
LOCATED IN SE 1/4  
SEC #5 T7N, R1E  
FLORENCE TWP.  
WILLIAMS CO., OHIO  
OWNER: FIFER

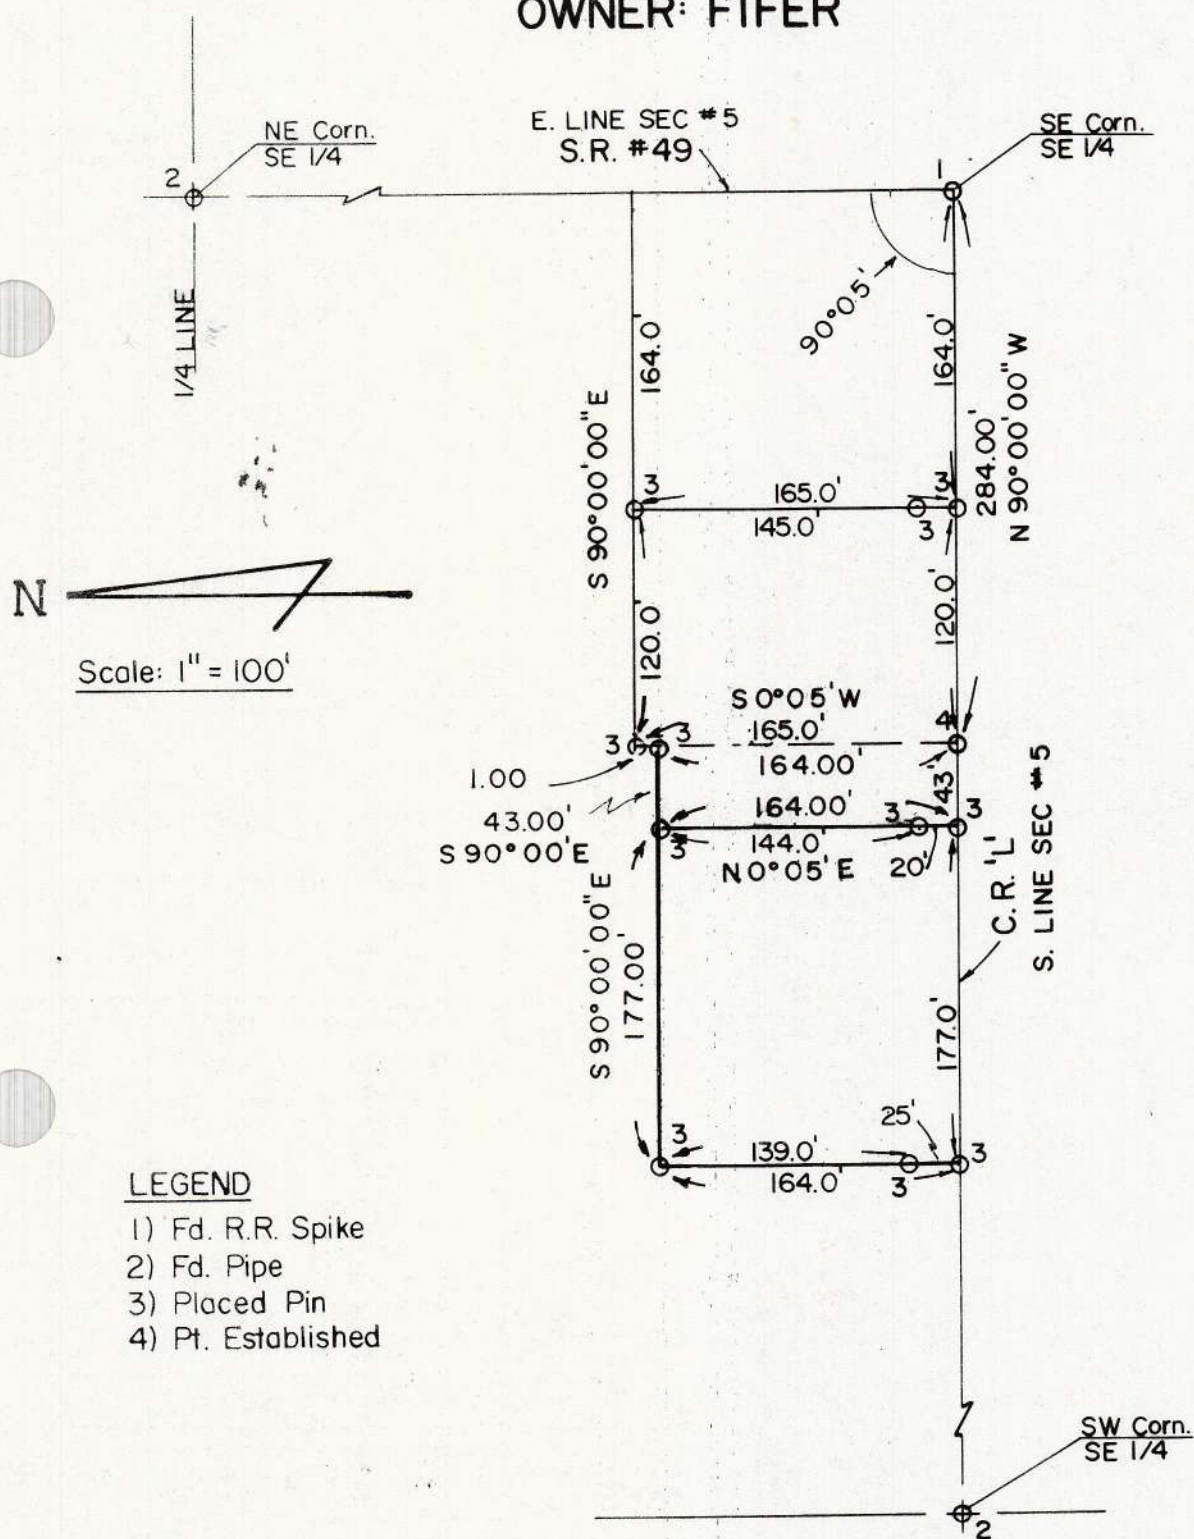

**LEGEND**

- 1) Fd. R.R. Spike
- 2) Fd. Pipe
- 3) Placed Pin
- 4) Pt. Established

"I do hereby certify that I have surveyed the premises and prepared the attached plat and that the plat is correct."

"All dimensions are shown in feet and decimal parts thereof. Dimensions on curves are cord measurements. This survey has been recorded in Vol. 10 R, Page 256 of the Williams County Record of Surveys."

*Anthony H. Hoeffel*

Anthony H. Hoeffel S-6149  
BRYAN ENGINEERING & SURVEYING  
7/31/86 419-636-2060