


SURVEY PLAT
LOCATED IN NE 1/4, NE 1/4, SEC #19
T9S, RIW MILLCREEK TWP.
WILLIAMS CO., OHIO
SELLER: KLINE

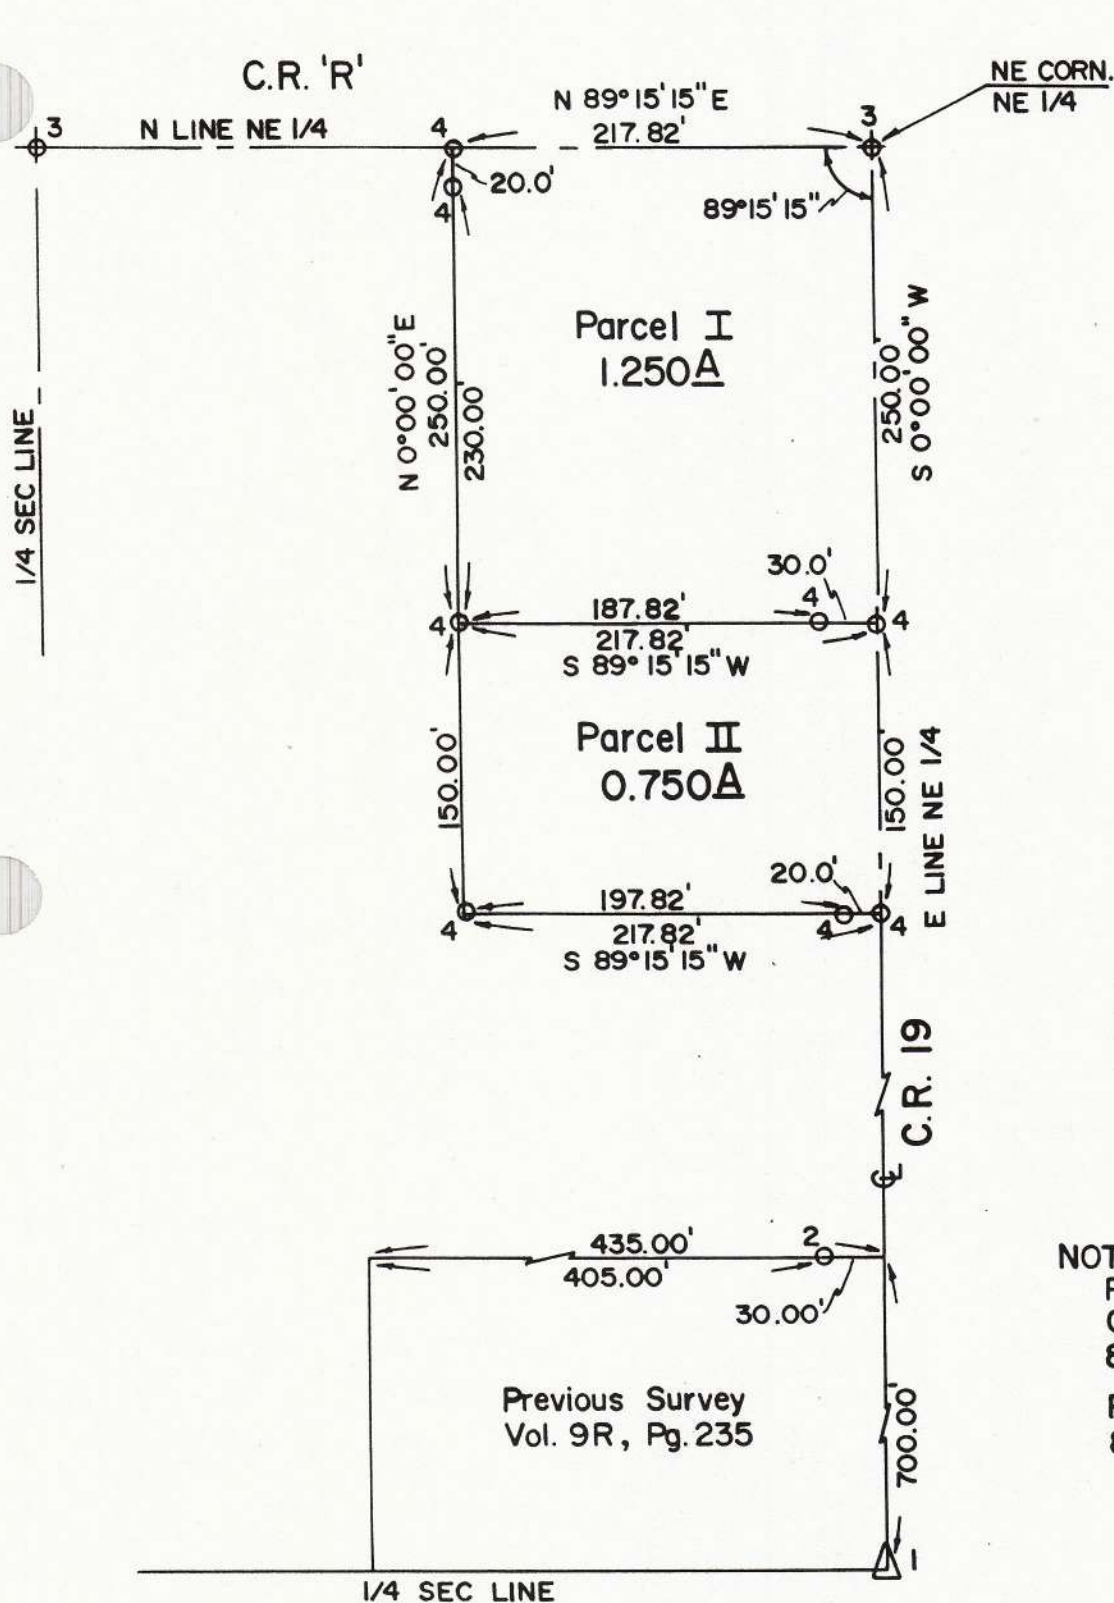

LEGEND

- 1) Fd. Stone Prev. Survey
- 2) Fd. I Pin
- 3) Fd. R.R. Spike
- 4) Placed 5/8" Pin

NOTE:

Parcel I Contains House, Chicken Coop, Corn Crib & Shed.

Parcel II Contains Barn & Shed.

"I do hereby certify that I have surveyed the premises and prepared the attached plat and that the plat is correct."

"All dimensions are shown in feet and decimal parts thereof. Dimensions on curves are cord measurements. This survey has been recorded in Vol. 10R, Page 261 of the Williams County Record of Surveys."

Anthony H. Hoeffel
Anthony H. Hoeffel S-6149
BRYAN ENGINEERING & SURVEYING
8-26-86 419-636-2060