



SURVEY PLAT
 LOT #12 OAK MEADOWS
 CENTER TWP WILLIAMS CO., O
 OWNER - H. GLENN GARNER

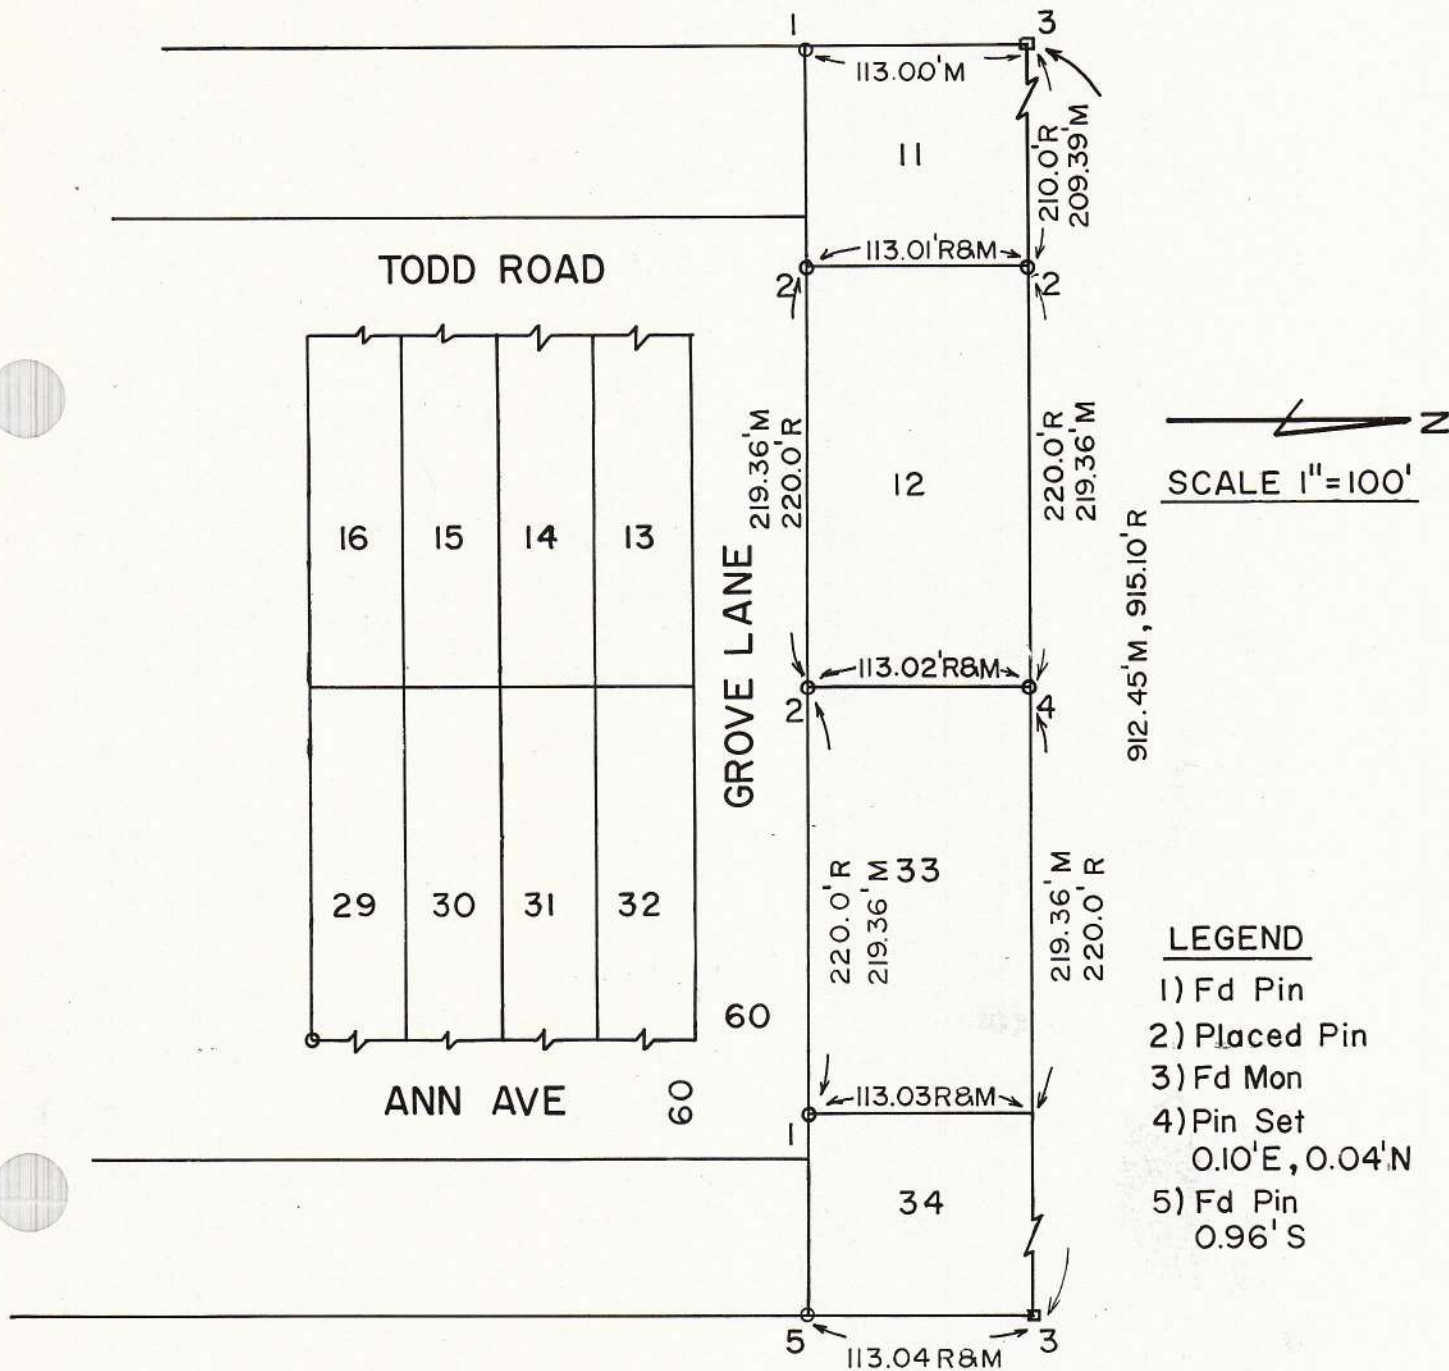

LEGEND

- 1) Fd Pin
- 2) Placed Pin
- 3) Fd Mon
- 4) Pin Set
0.10'E, 0.04'N
- 5) Fd Pin
0.96'S

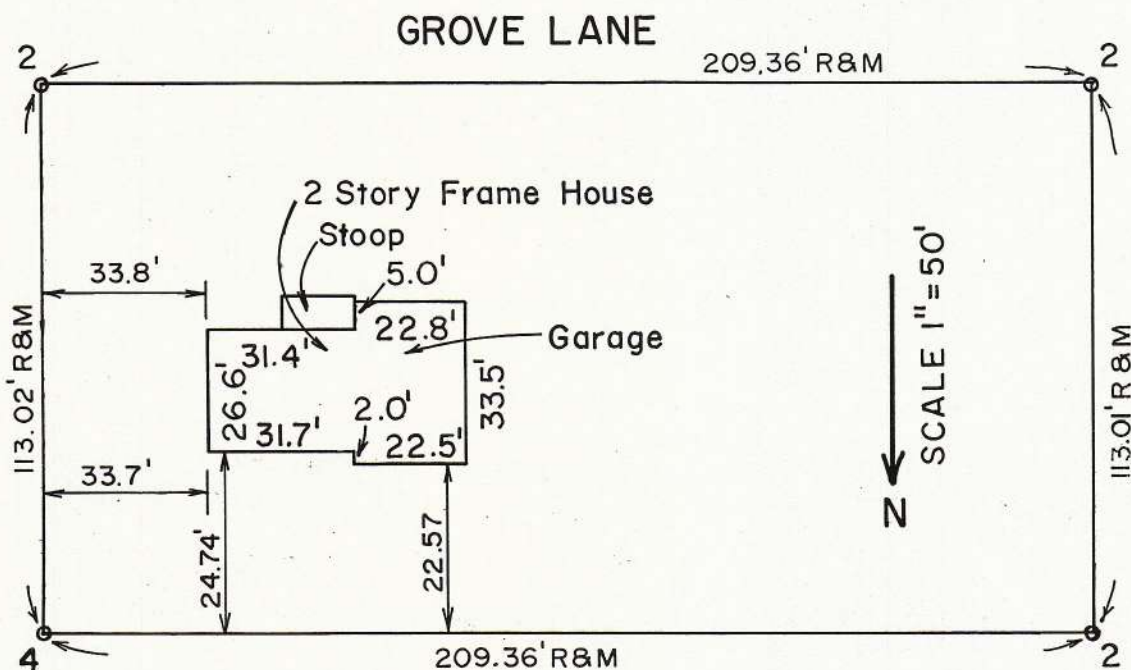

"I do hereby certify that I have surveyed the premises and prepared the attached plat and that the plat is correct."

"All dimensions are shown in feet and decimal parts thereof. Dimensions on curves are cord measurements. This survey has been recorded on Vol. 102, Page 265 of the Williams County Record of Surveys."

Anthony H. Hoeffel
 ANTHONY H. HOEFFEL S-6149
 BRYAN ENGINEERING & SURVEYING
 9/24/86 636-2060