

PLAT SURVEY

LOCATED IN THE SOUTHEAST CORNER OF SECTION 12; AND IN THE NORTHEAST CORNER OF SECTION 13, T-6-N, R-4-E, SPRINGFIELD TOWNSHIP, WILLIAMS COUNTY, OHIO.

LEGEND

- A - RAILROAD SPIKE FOUND.
- B - PK NAIL FOUND.
- C - RAILROAD SPIKE SET.
- D - IRON PIN FOUND.
- E - POINT ESTABLISHED, PREVIOUS SURVEY, $\frac{1}{2}$ BRUSH CREEK.
- F - STEEL FENCE POST, FARMED LINE OF OCCUPATION.
- G - IRON PIN SET BY OCCUPATION.
- H - IRON PIN SET ON LINE C-G.
- I - IRON PIN SET IN OPEN DITCH.


DWG. NO - C-86403-1

DATE: MAY 9, 1986

SCALE: 1" = 150'



NORTH

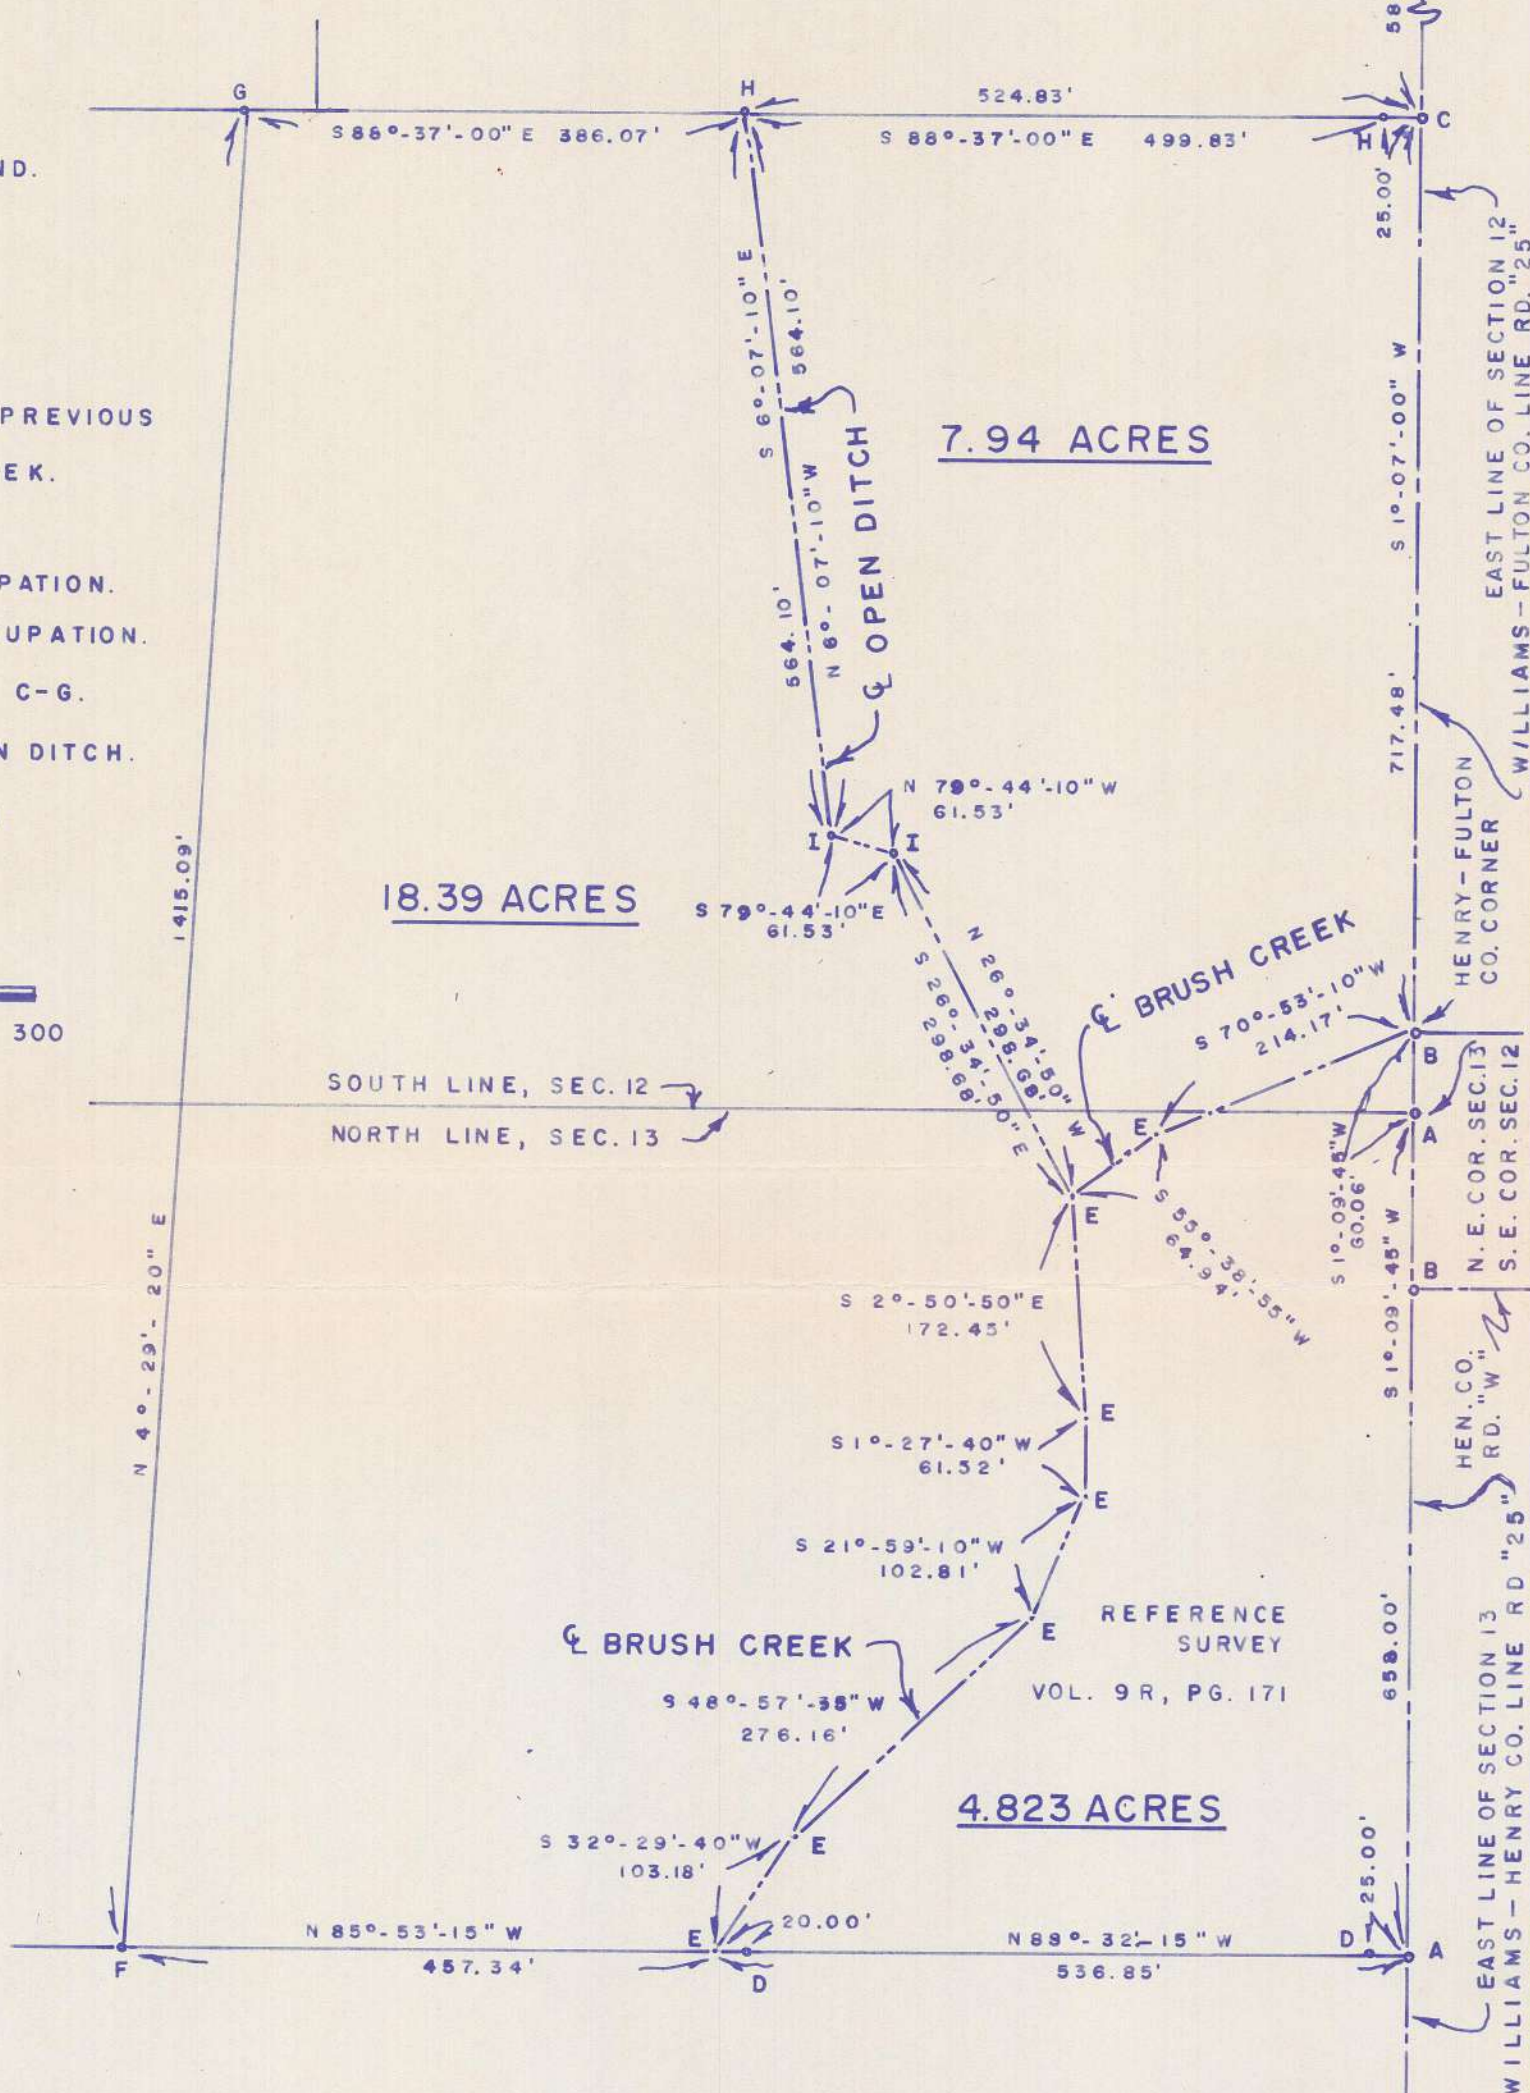

ALL DIMENSIONS ARE SHOWN IN FEET AND DECIMAL PARTS THEREOF. DIMENSIONS ON CURVES ARE CHORD MEASUREMENTS. THIS SURVEY HAS BEEN FILED IN VOLUME 10R PAGE 287 OF THE WILLIAMS COUNTY RECORD OF SURVEYS IN THE WILLIAMS COUNTY ENGINEERS OFFICE, COURTHOUSE, BRYAN, OHIO.

I DO HEREBY CERTIFY THAT I HAVE SURVEYED THE PREMISES AND PREPARED THE ABOVE PLAT AND THAT SAID PLAT IS CORRECT AND TRUE TO THE BEST OF MY KNOWLEDGE AND BELIEF.

Wayne Aschemeier

WAYNE ASCHEMEIER R.L.S. 5922
REGISTERED LAND SURVEYOR

WAYNE ASCHEMEIER SURVEYING
P.O. Box 91
RIDGEVILLE CORNERS, OHIO 43555
(419) 267-5215