


SURVEY PLAT
LOCATED IN NW 1/4 & SW 1/4
SEC #16 T6N, R3E PULASKI, TWP
WILLIAMS CO., O

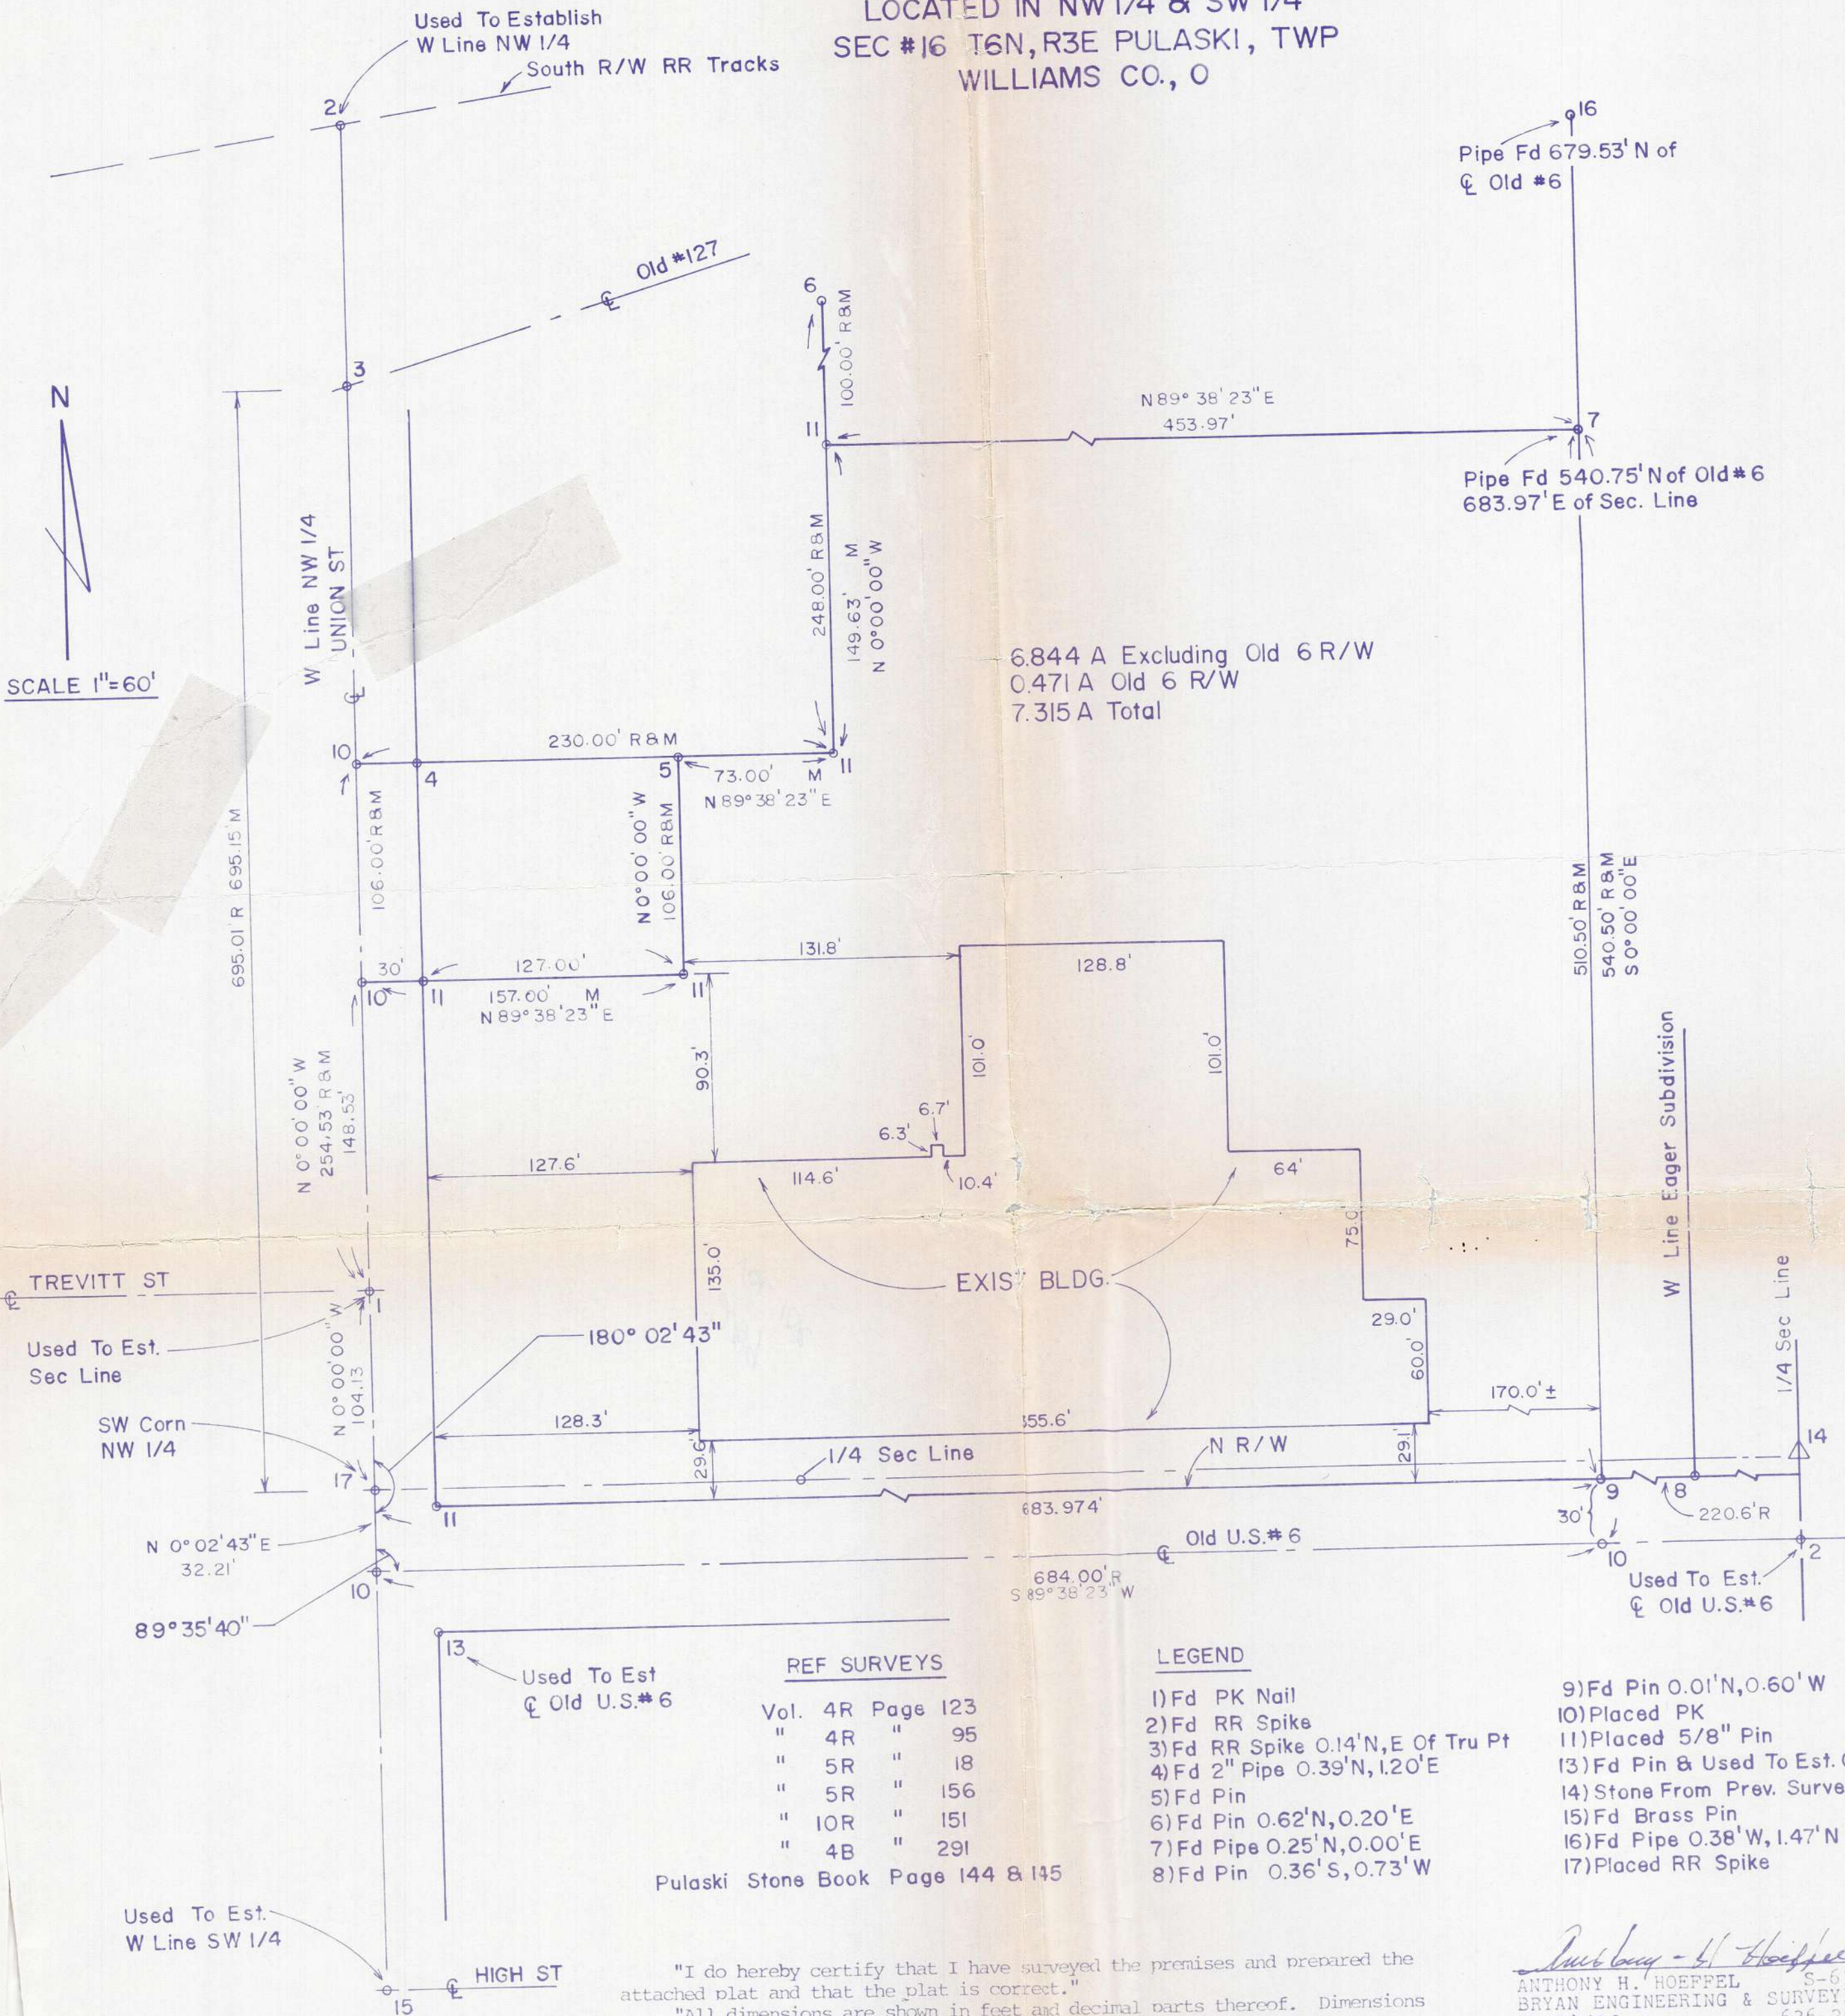

"I do hereby certify that I have surveyed the premises and prepared the attached plat and that the plat is correct."

"All dimensions are shown in feet and decimal parts thereof. Dimensions on curves are cord measurements. This survey has been recorded in Vol. 10R, Page 289 of the Williams County Record of Surveys."

LEGEND

- 1) Fd PK Nail
- 2) Fd RR Spike
- 3) Fd RR Spike 0.14' N, E Of Tru Pt
- 4) Fd 2" Pipe 0.39' N, 1.20' E
- 5) Fd Pin
- 6) Fd Pin 0.62' N, 0.20' E
- 7) Fd Pipe 0.25' N, 0.00' E
- 8) Fd Pin 0.36' S, 0.73' W

- 9) Fd Pin 0.01'N, 0.60'W
10) Placed PK
11) Placed 5/8" Pin
12) Fd Pin & Used To Est. $\angle$ Old 6
14) Stone From Prev. Survey
15) Fd Brass Pin
16) Fd Pipe 0.38'W, 1.47'N
17) Placed RR Spike

Anthony H. Hoeffel
ANTHONY H. HOEFFEL S-6149
BRYAN ENGINEERING & SURVEYING
10/24/86 636-2060