


SURVEY PLAT
 LOCATED IN SE 1/4, SEC #17^{#7}
 T9S, RIW MILLCREEK TWP
 WILLIAMS CO., O
 OWNER BARNARD

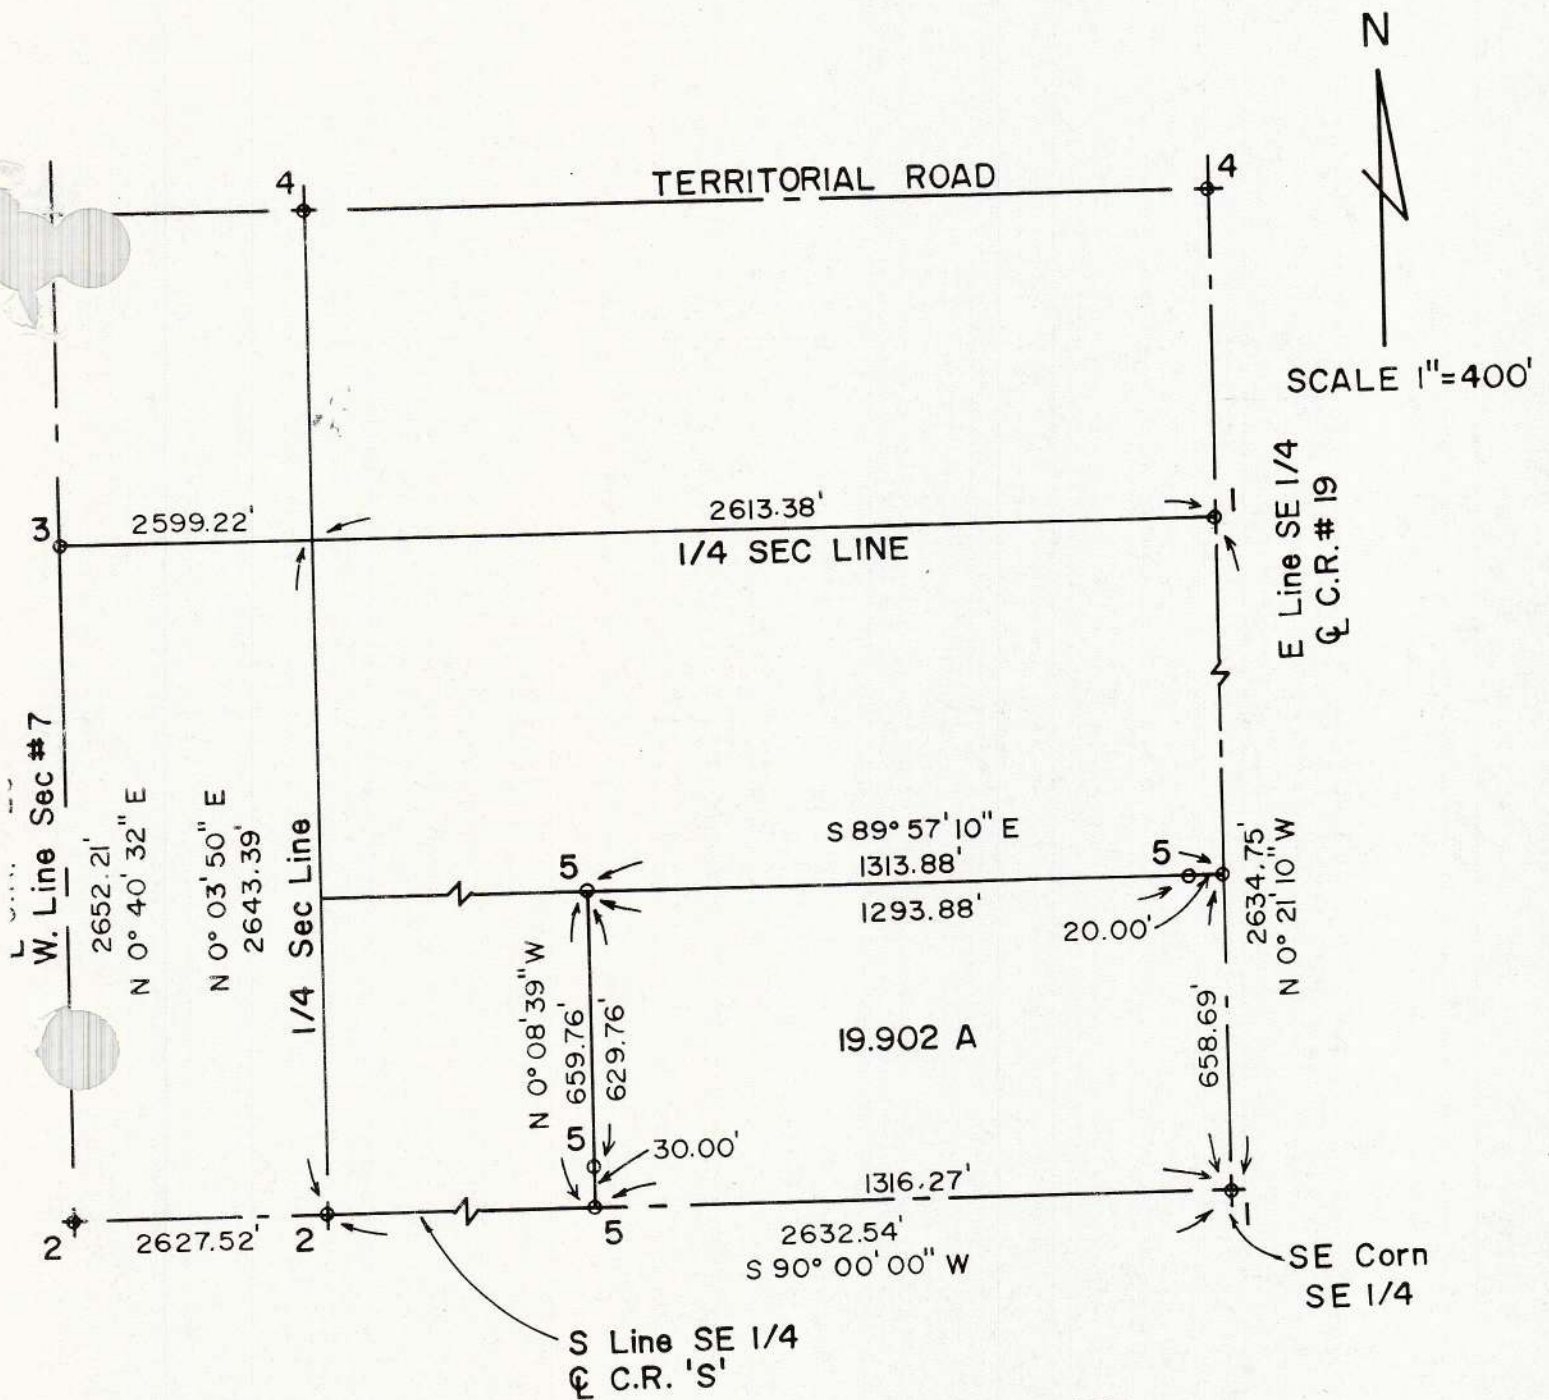

LEGEND

- 1) Fd Pipe
- 2) Fd RR Spike
- 3) Fd Pin
- 4) Fd Mon
- 5) Place 5/8" Pin

REF SURVEY

Vol 6R Page 212
 Vol 9R Page 269

"I do hereby certify that I have surveyed the premises and prepared the attached plat and that the plat is correct."
 "All dimensions are shown in feet and decimal parts thereof. Dimensions on curves are cord measurements. This survey has been recorded in Vol. 10R, Page 290 of the Williams County Record of Surveys."

Anthony H. Hoeffel
 ANTHONY H. HOEFFEL S-6149
 BRYAN ENGINEERING & SURVEYING
 10/28/86 636-2060