


SURVEY PLAT
LOCATED IN SW 1/4 SEC 9
T6N, R3E, PULASKI TWP.
WILLIAMS CO., O
SELLER - MELLOTT

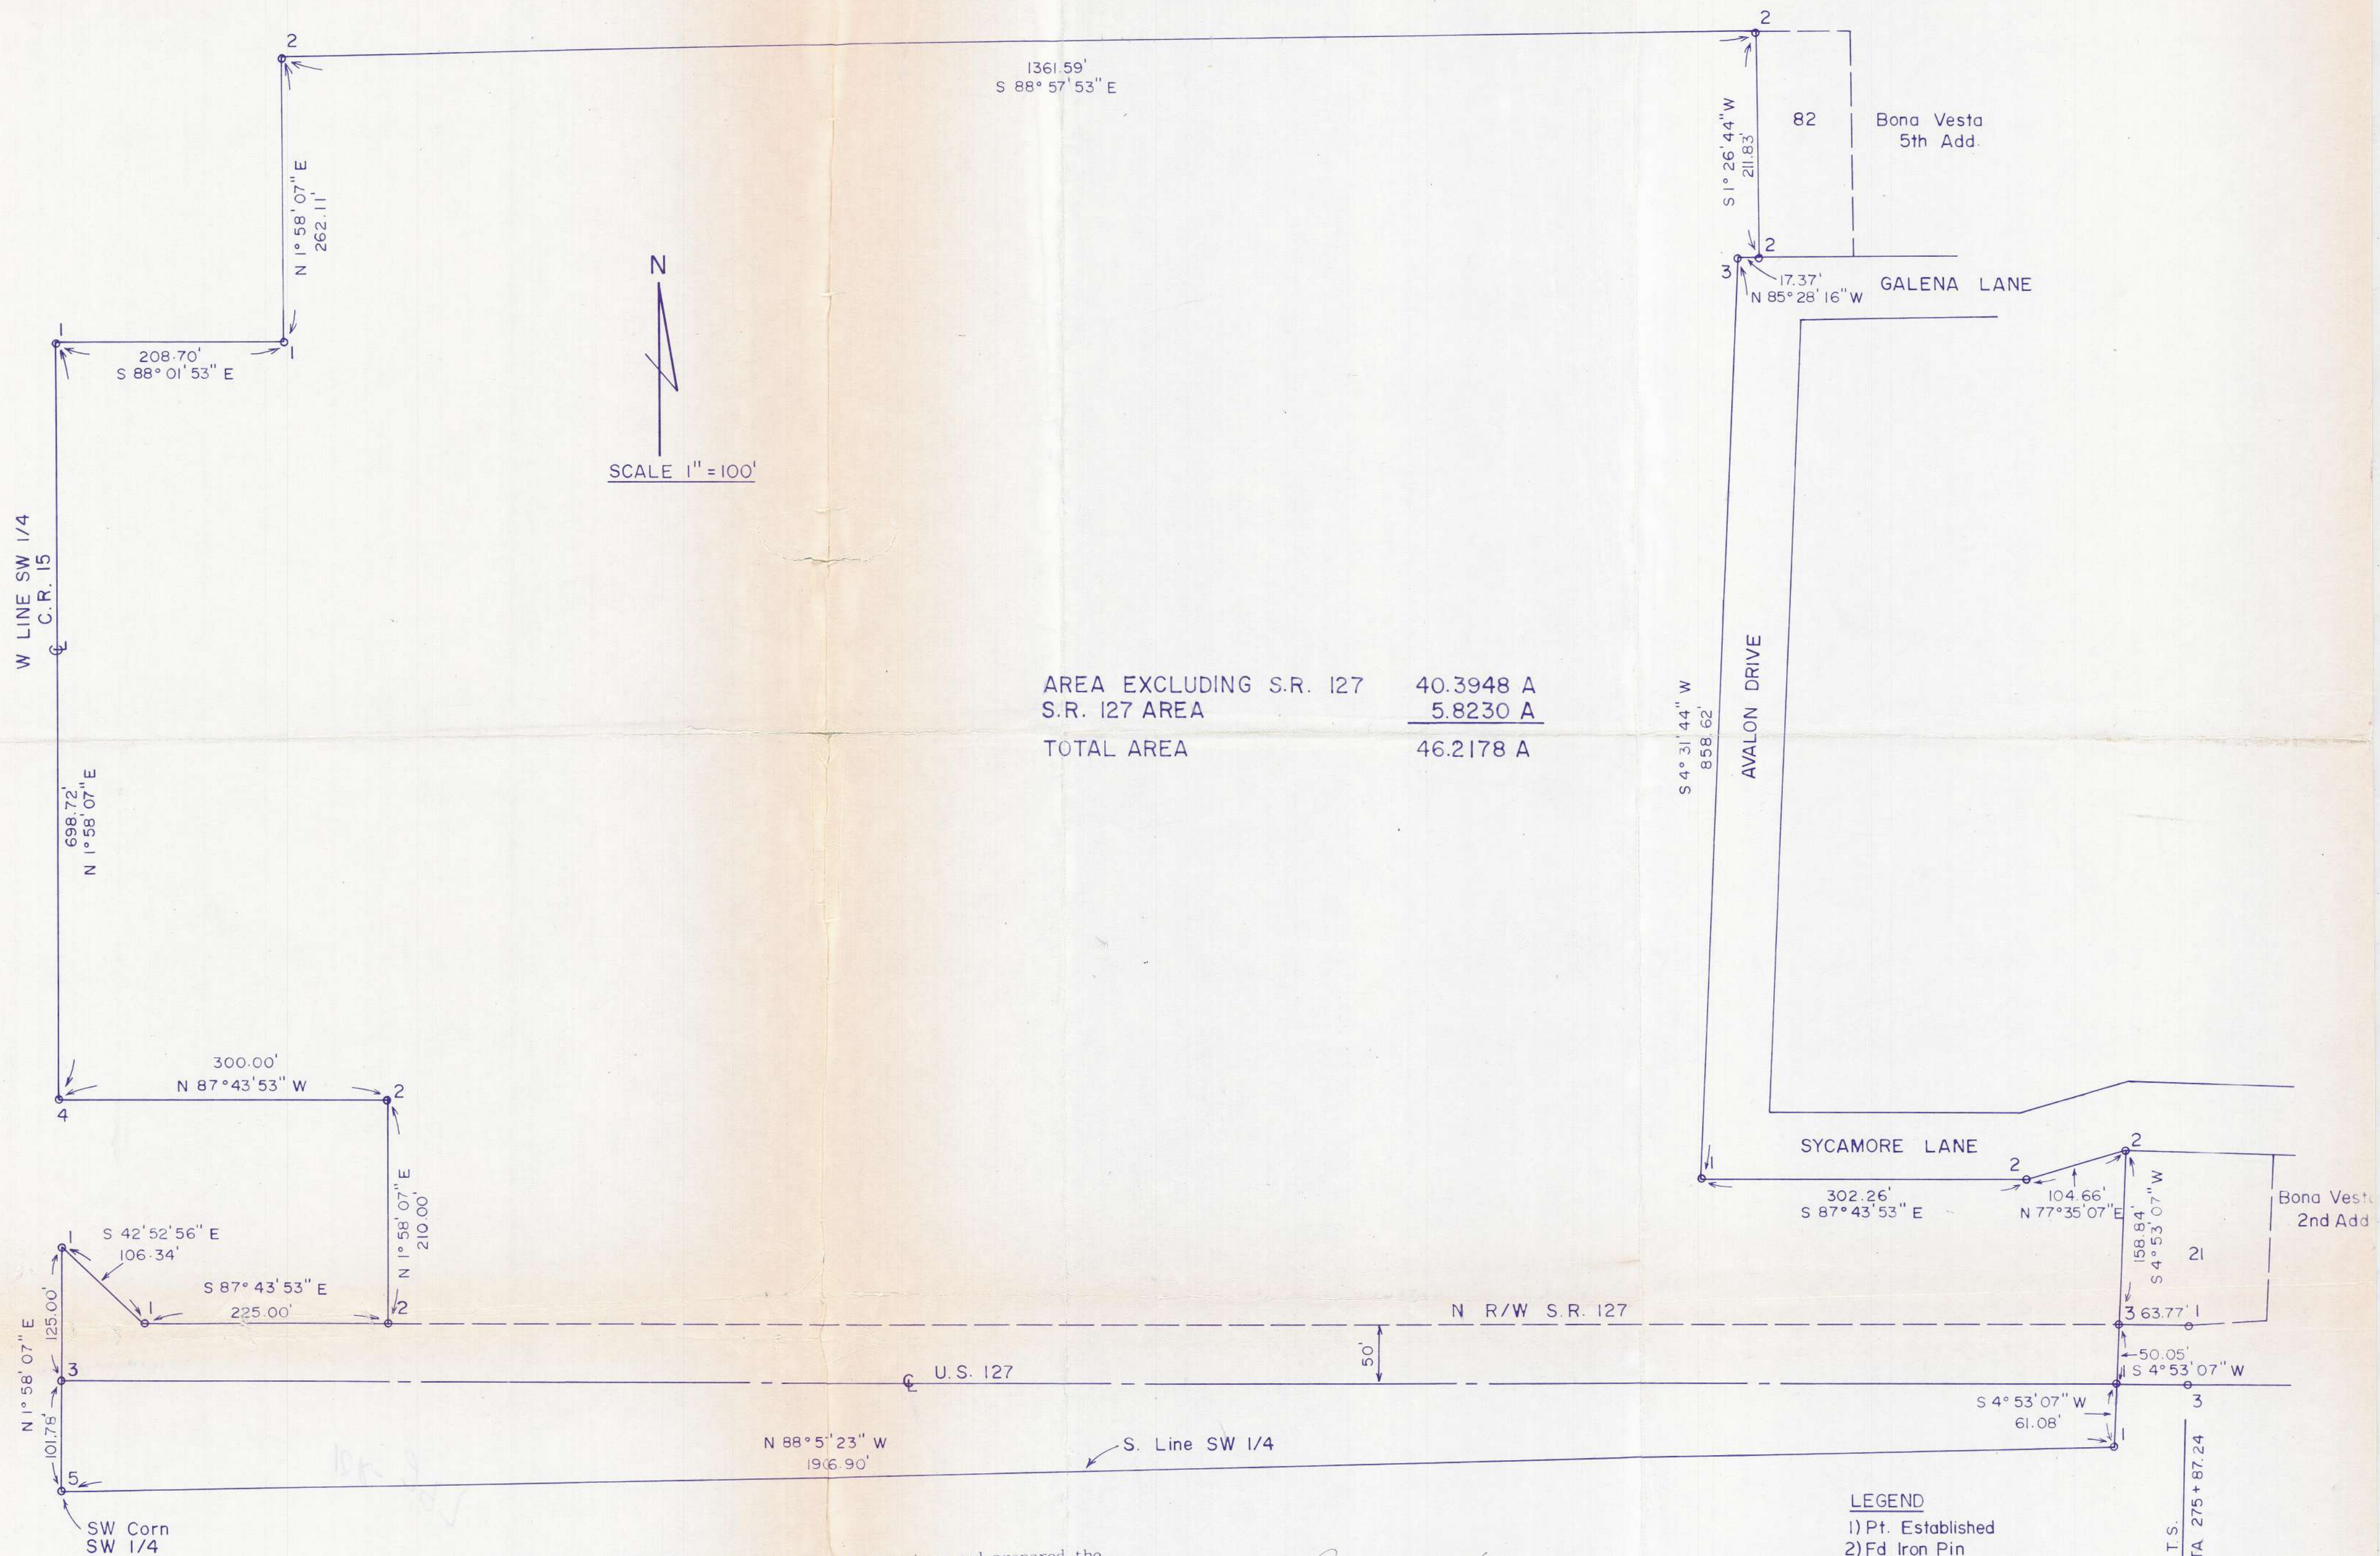

AREA EXCLUDING S.R. 127	40.3948 A
S.R. 127 AREA	5.8230 A
TOTAL AREA	46.2178 A

"I do hereby certify that I have surveyed the premises and prepared the attached plat and that the plat is correct."
"All dimensions are shown in feet and decimal parts thereof. Dimensions on curves are cord measurements. This survey has been recorded on Vol. 10 R, Page 267 of the Williams County Record of Surveys."

Anthony H. Hoepfel
ANTHONY H. HOEPFEL S-6149
BRYAN ENGINEERING & SURVEYING
11/26/86 636-2060

- LEGEND**
- 1) Pt. Established
 - 2) Fd Iron Pin
 - 3) Fd Mon
 - 4) Fd PK
 - 5) Fd Pipe