


SURVEY PLAT
 LOCATED IN SE 1/4 SW 1/4
 SEC 28, T6N, R2E
 CENTER TWP., WILLIAMS CO., O.
 BUYER - JOHN NORTH

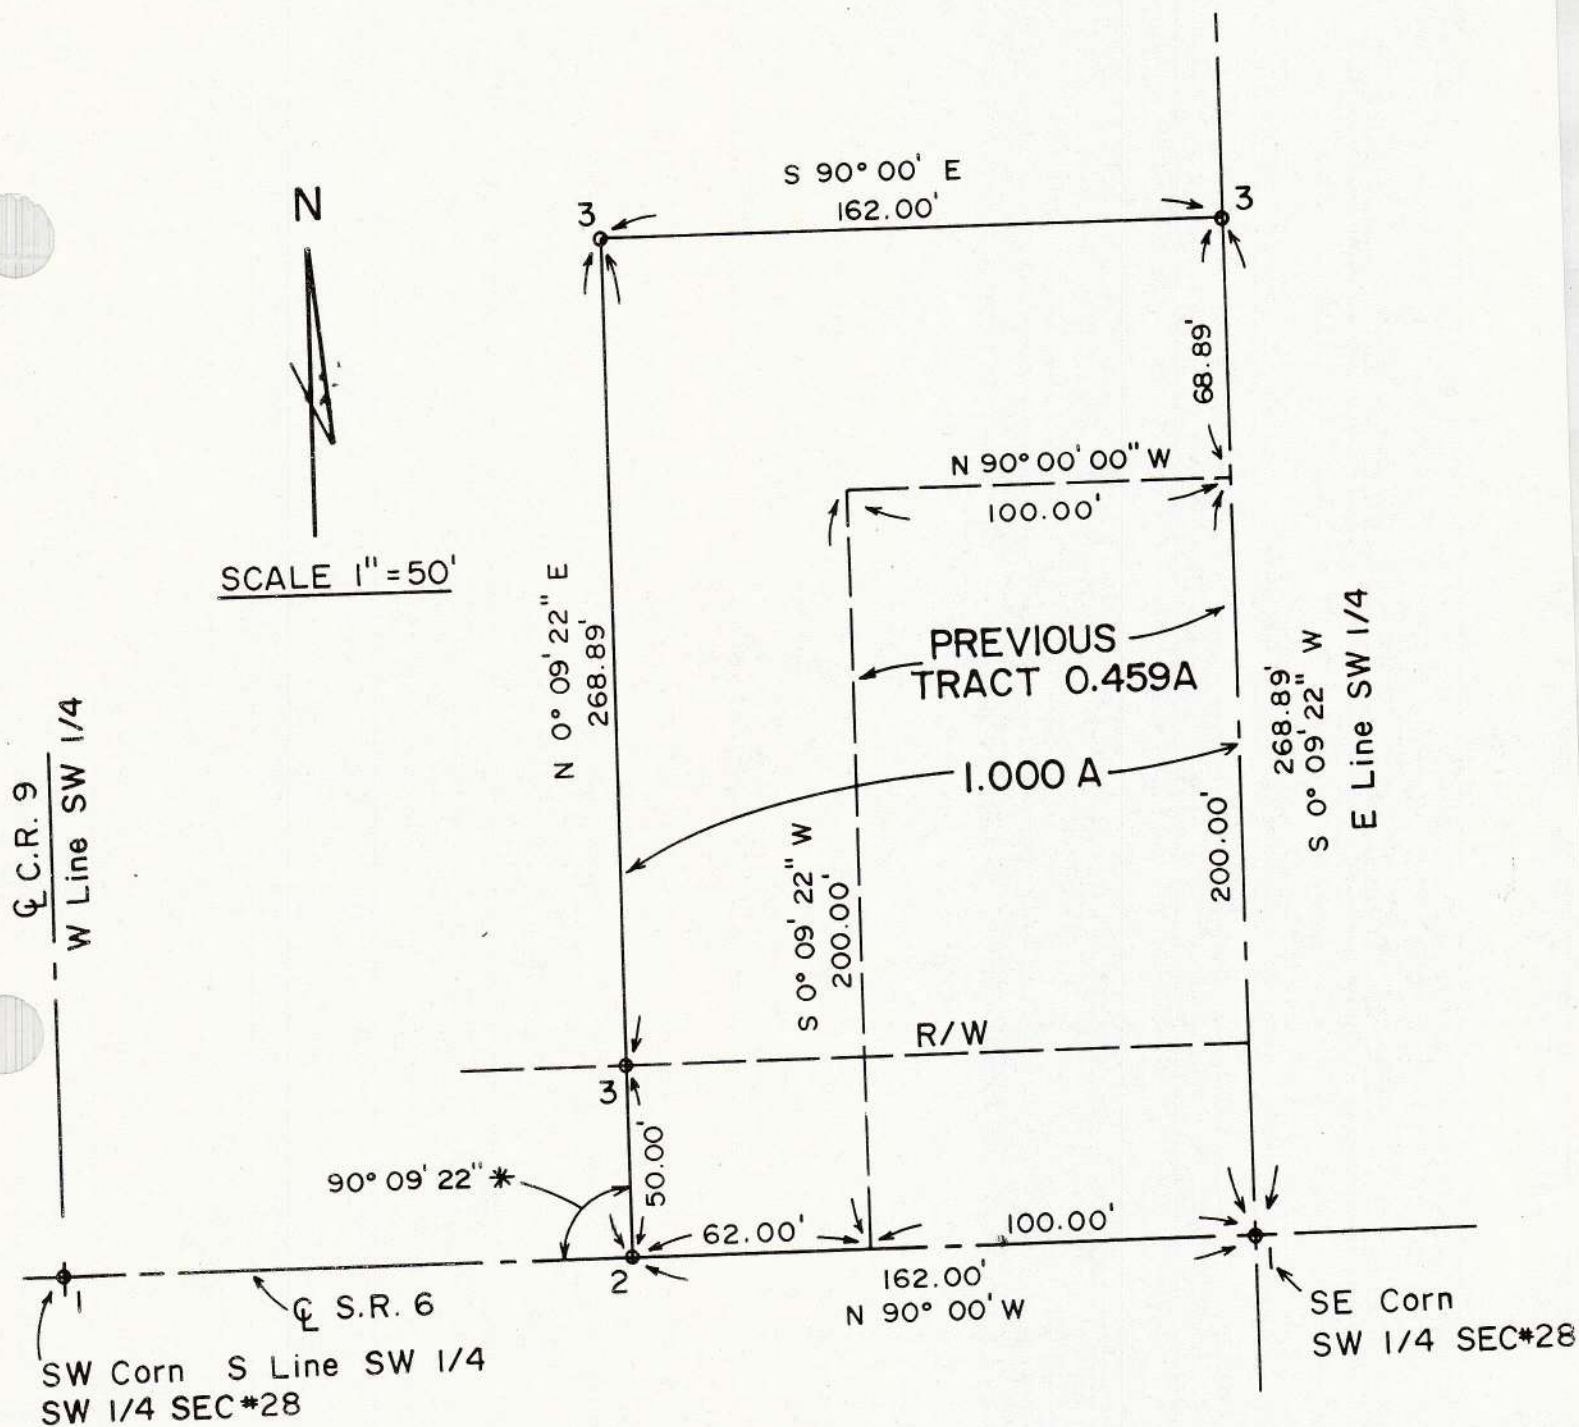

REF SURVEY
 Vol 8R Page 181

LEGEND
 1) Fd RR Spike
 2) Placed P.K.
 3) Placed Iron Pin

* Angle Taken From Previous Survey

"I do hereby certify that I have surveyed the premises and prepared the attached plat and that the plat is correct."
 "All dimensions are shown in feet and decimal parts thereof. Dimensions on curves are cord measurements. This survey has been recorded in Vol. 10R, Page 298 of the Williams County Record of Surveys."

Anthony H. Hoeffel
 ANTHONY H. HOEFFEL S-6149
 BRYAN ENGINEERING & SURVEYING
 11/26786 636-2060