


PLAT & SURVEY

LOCATED IN THE S.E. 1/4, SEC. 27, T-9-S, R-4-W, NORTHWEST TWP., WILLIAMS COUNTY, OHIO.

FOR: THORP REALTY
OWNER: GARY MILLER

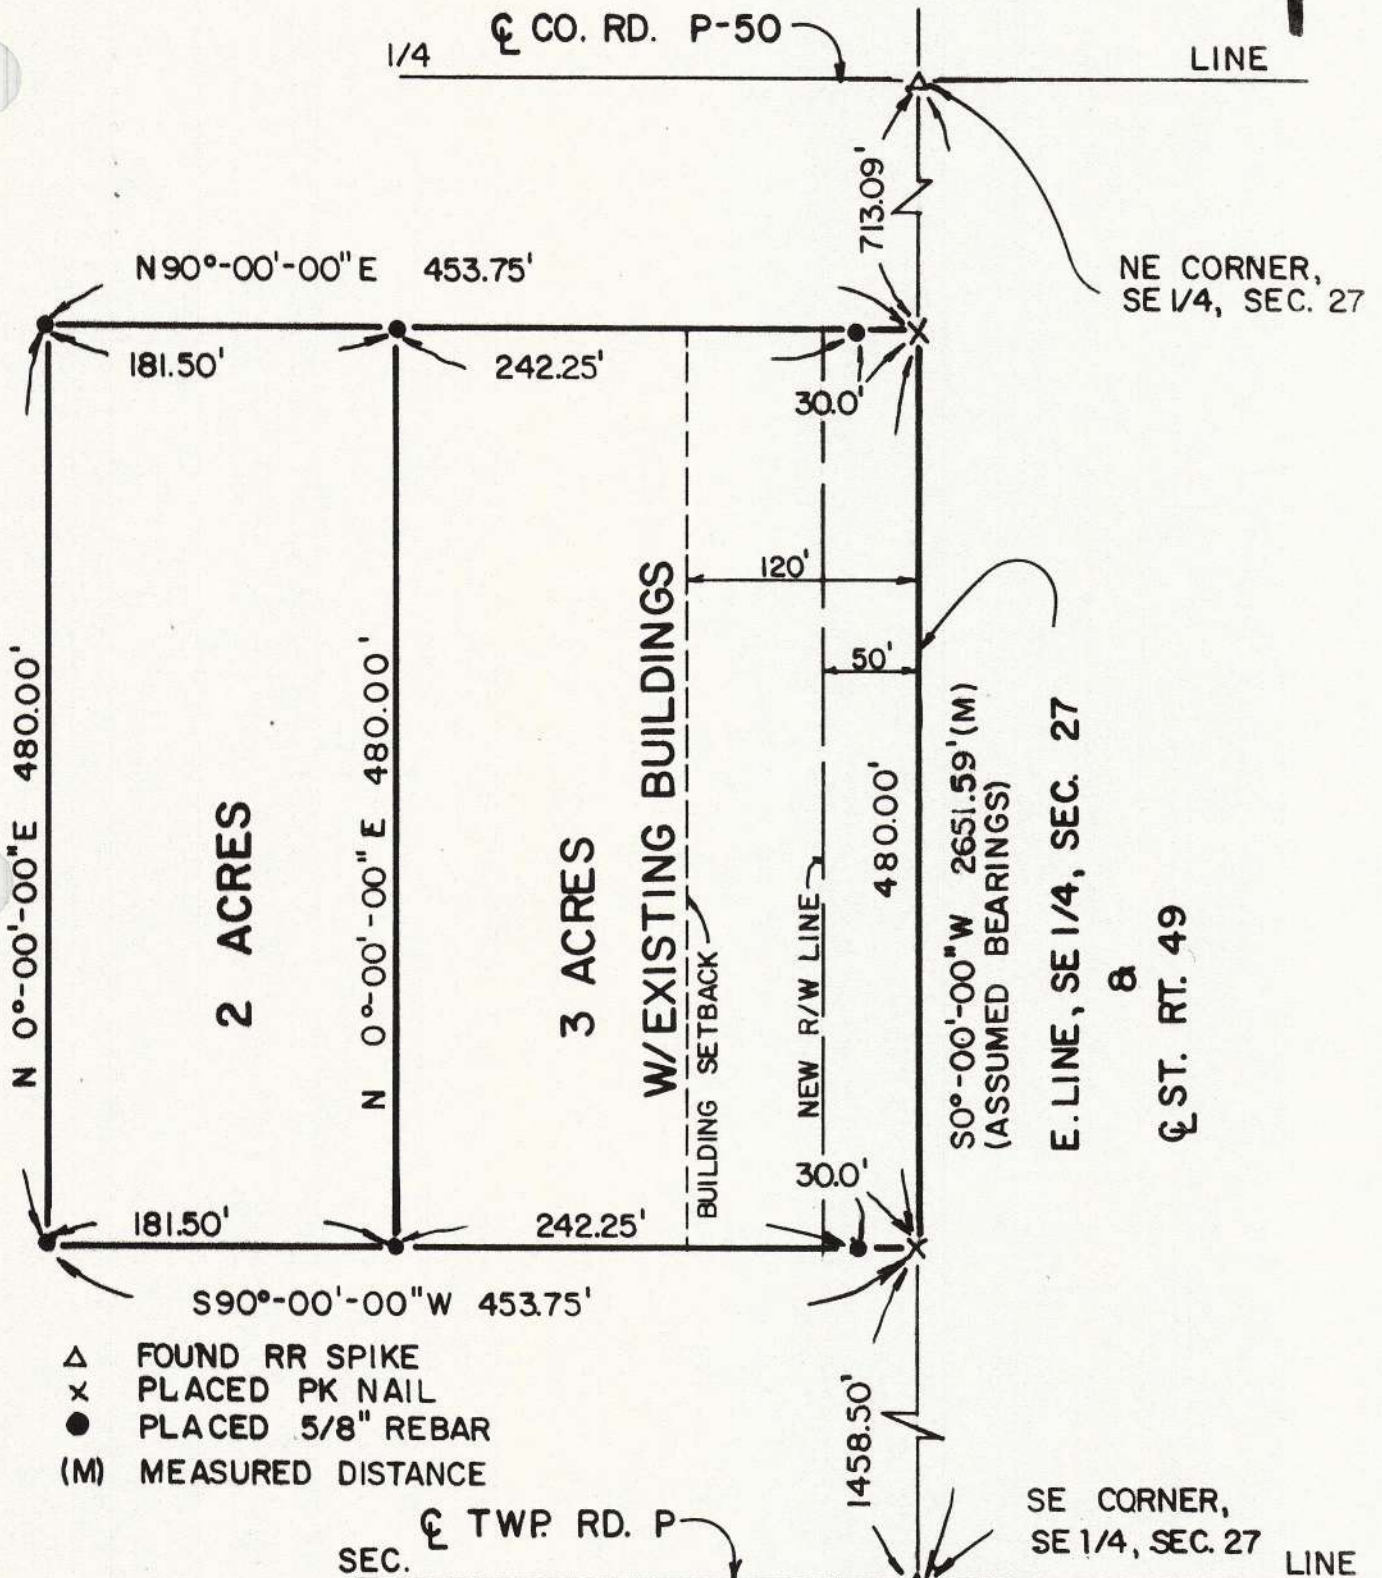

I hereby certify that I have surveyed the premises and prepared the above plat and that said plat is correct to the best of my knowledge and belief. dimensions are shown in feet and decimal parts thereof. This survey has been recorded in Vol. 10R Page 306 of the Williams County Record of Surveys.

SCALE

DATE

JOB NO.



1" = 100'

9/25/86

OS-248-86

Dennis M. Bell

Dennis M. Bell

Reg. Surveyor #6717

BELL ENGINEERING LIMITED

1211 W. HIGH - P.O. BOX 565

BRYAN, OHIO 43506

(419) 636 - 2585