


PLAT & SURVEY

LOCATED IN THE SOUTHEAST QUARTER, SECTION 28, TOWN
9 SOUTH, RANGE 4 WEST, NORTHWEST TOWNSHIP, WILLIAMS
COUNTY, OHIO.

FOR: HALLOCK REALTY

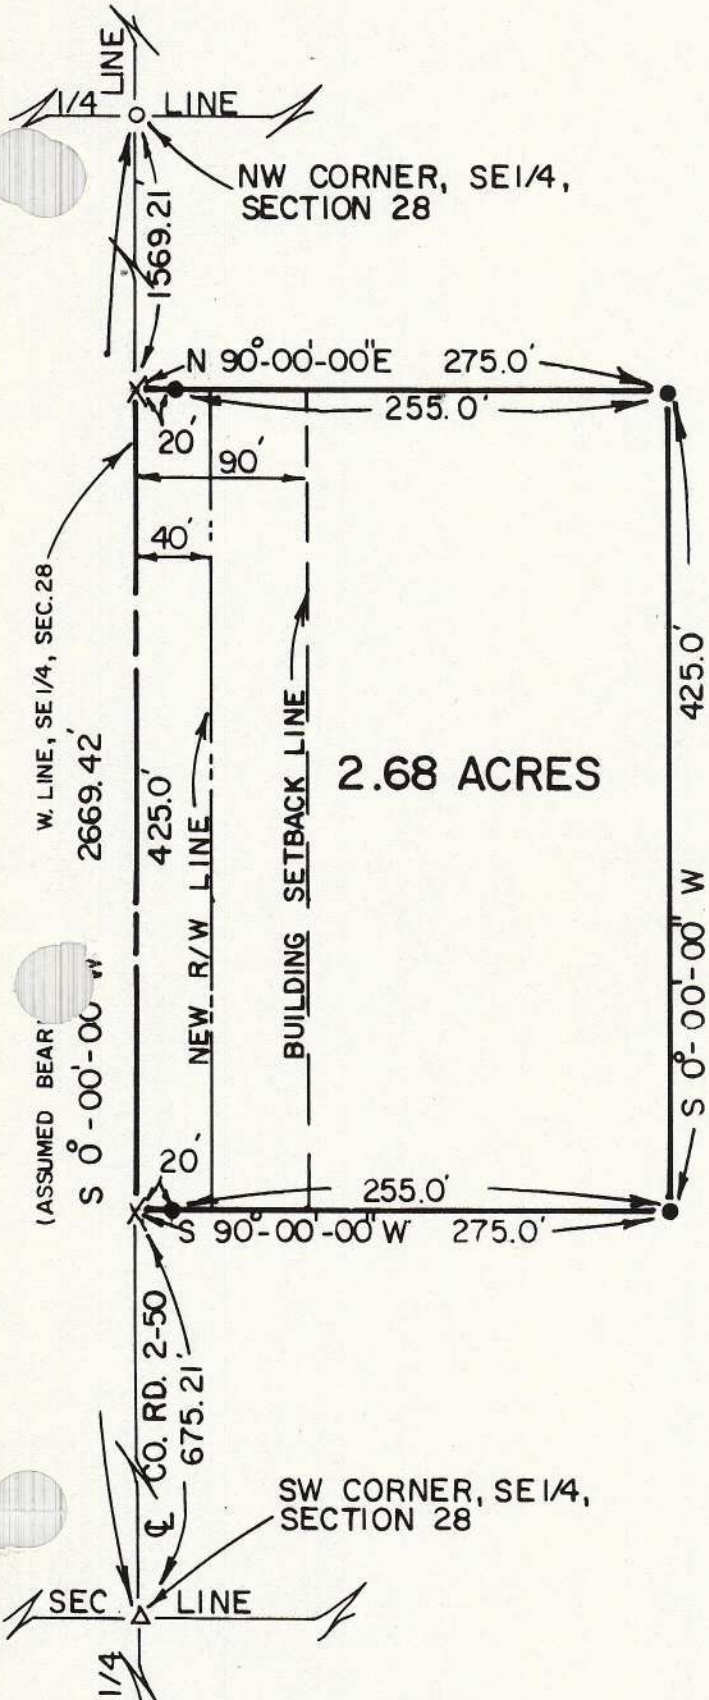

- FOUND IRON PIPE
△ FOUND R.R. SPIKE
X PLACED PK NAIL
● PLACED 5/8" REBAR

I hereby certify that I have surveyed the premises and prepared the above plat and that said plat is correct to the best of my knowledge and belief. The dimensions are shown in feet and decimal parts thereof. This survey has been recorded in Vol. 10R Page 312 of the Williams County Record of Surveys.



SCALE 1" = 100.0'
DATE 11/22/86
JOB NO. OS-324-86

Dennis M. Bell
Reg. Surveyor #6717

BELL ENGINEERING LIMITED
1211 W. HIGH - P.O. BOX 565
BRYAN, OHIO 43506
(419) 636 - 2585