


SURVEY PLAT
 LOCATED IN NE 1/4
 SEC # 22, T6N, R2E
 CENTER TWP., WILLIAMS CO., O
 OWNER - ARTHUR KROHN

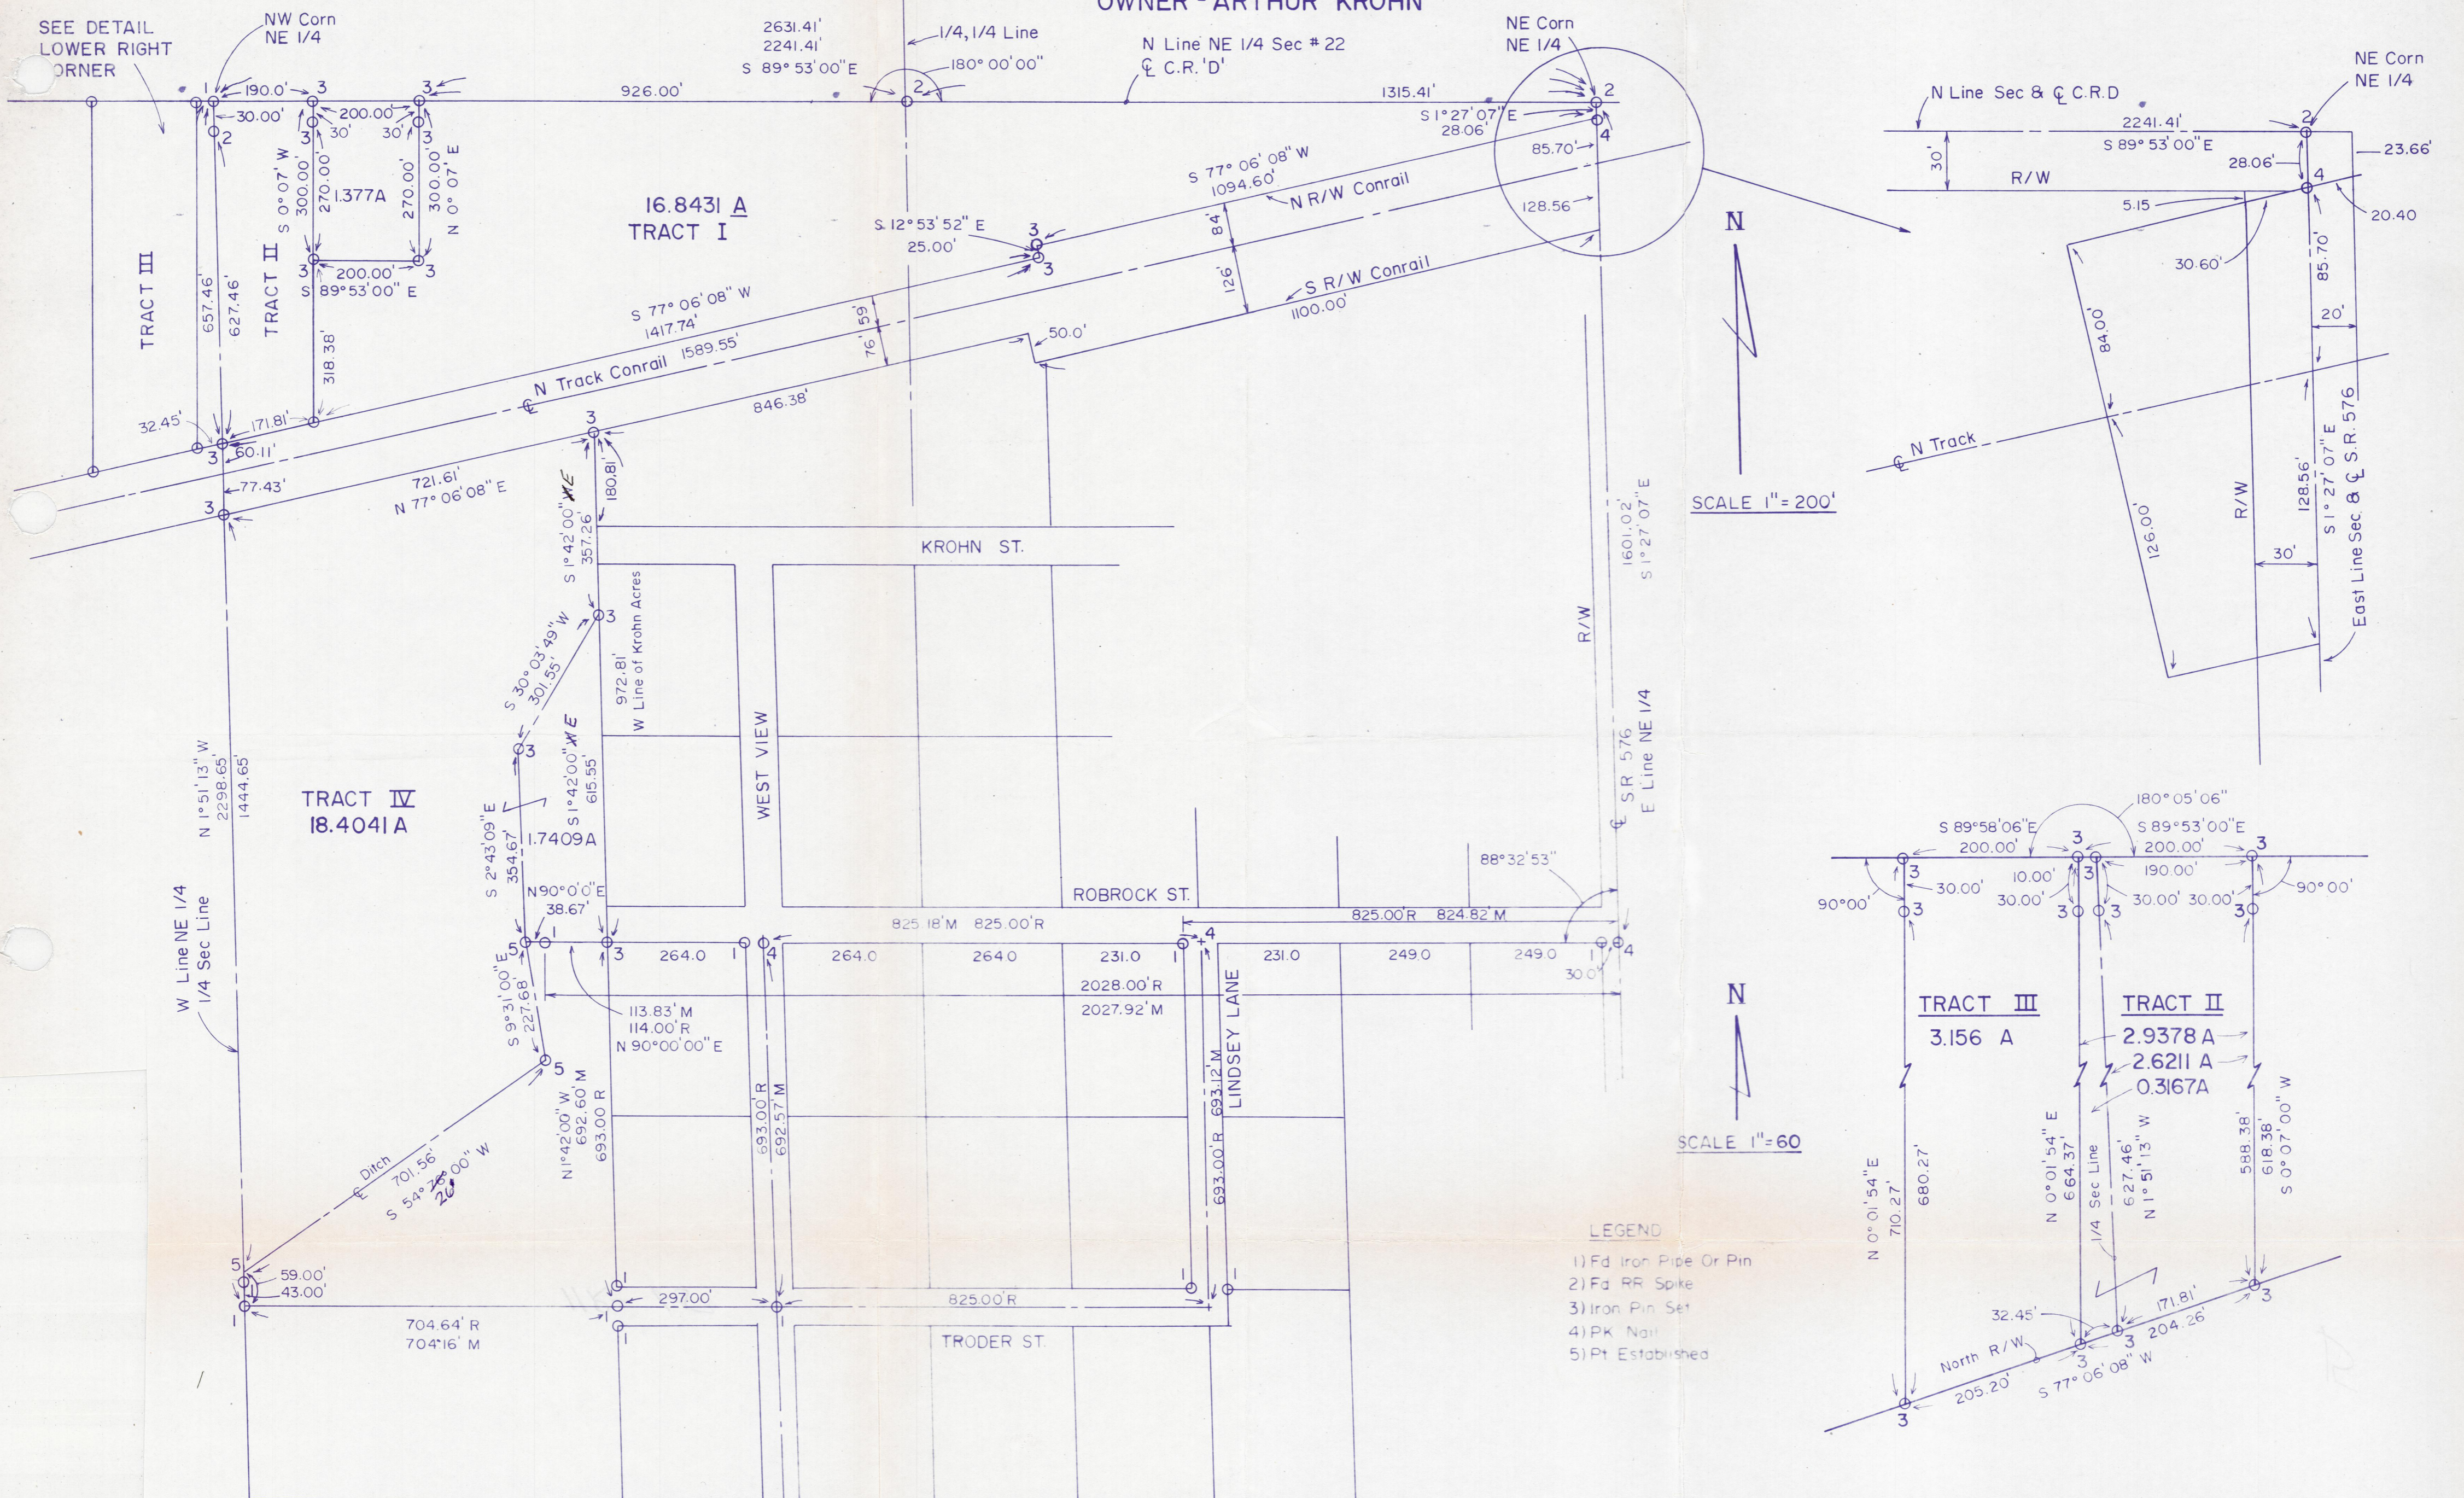

SCALE 1" = 200'

SCALE 1" = 60'

- LEGEND
- 1) Fd Iron Pipe Or Pin
 - 2) Fd RR Spike
 - 3) Iron Pin Set
 - 4) PK Nail
 - 5) Pt Established

Anthony H. Hoepfel
 ANTHONY H. HOEPFEL
 BRYAN ENGINEERING & SURVEYING

Rev 4/17/87
 Rev 5/29/87
 Rev 4/27/2020

"I do hereby certify that I have surveyed the premises and prepared the attached plat and that the plat is correct."
 "All dimensions are shown in feet and decimal parts thereof. Dimensions on curves are cord measurements. This survey has been recorded in Vol. 11 R, Page 15 of the Williams County Record of Surveys."