
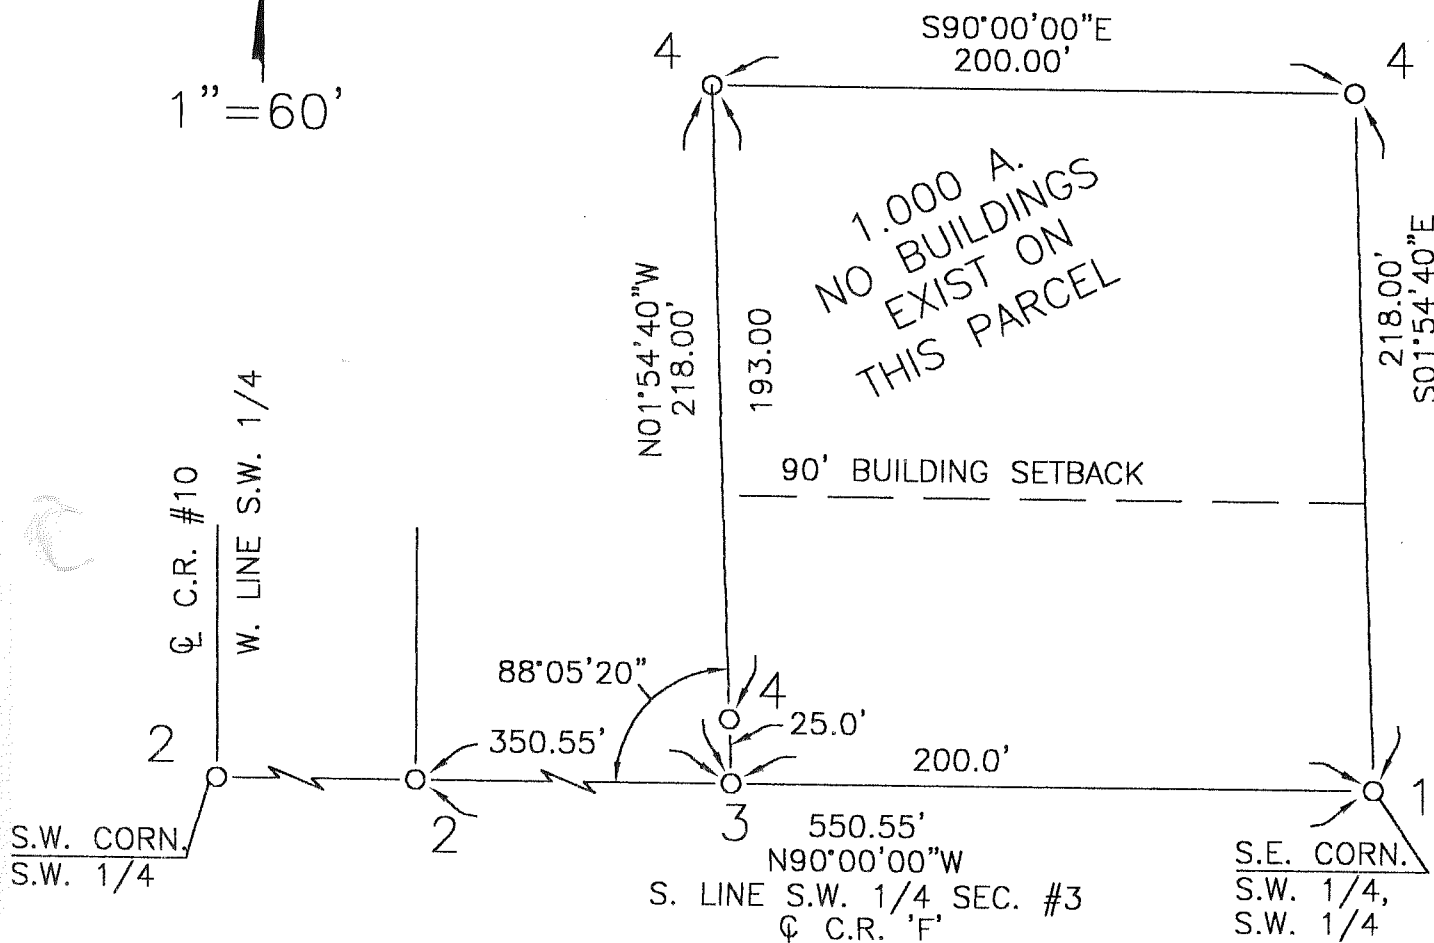


SURVEY PLAT

PT. S.W. 1/4 SEC. #3
T6N, R2E, CENTER TWP.
WILLIAMS CO., OHIO
OWNER: MAAG

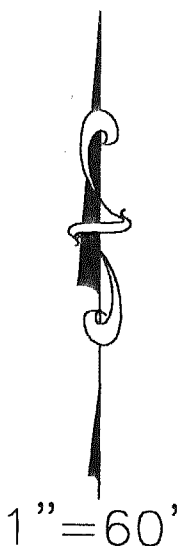

LEGEND

- 1) FD. I. PIN
- 2) FD. R.R. SPIKE
- 3) PLACED P.K.
- 4) PLACED 5/8" REBAR W/CAP

REF. SURVEYS

VOL. 13R PG. 83

Anthony H. Hoeffel

Anthony H. Hoeffel S-6149
BRYAN ENGINEERING & SURVEYING
10/31/96 419-636-2060
REVISED 1/7/97

"I do hereby certify that I have surveyed the premises and prepared the attached plat and that the plat is correct."
"All dimensions are shown in feet and decimal parts thereof. Dimensions on curves are cord measurements. This survey has been recorded in Vol. 16R, Page 166 of the Williams County Record of Surveys."