
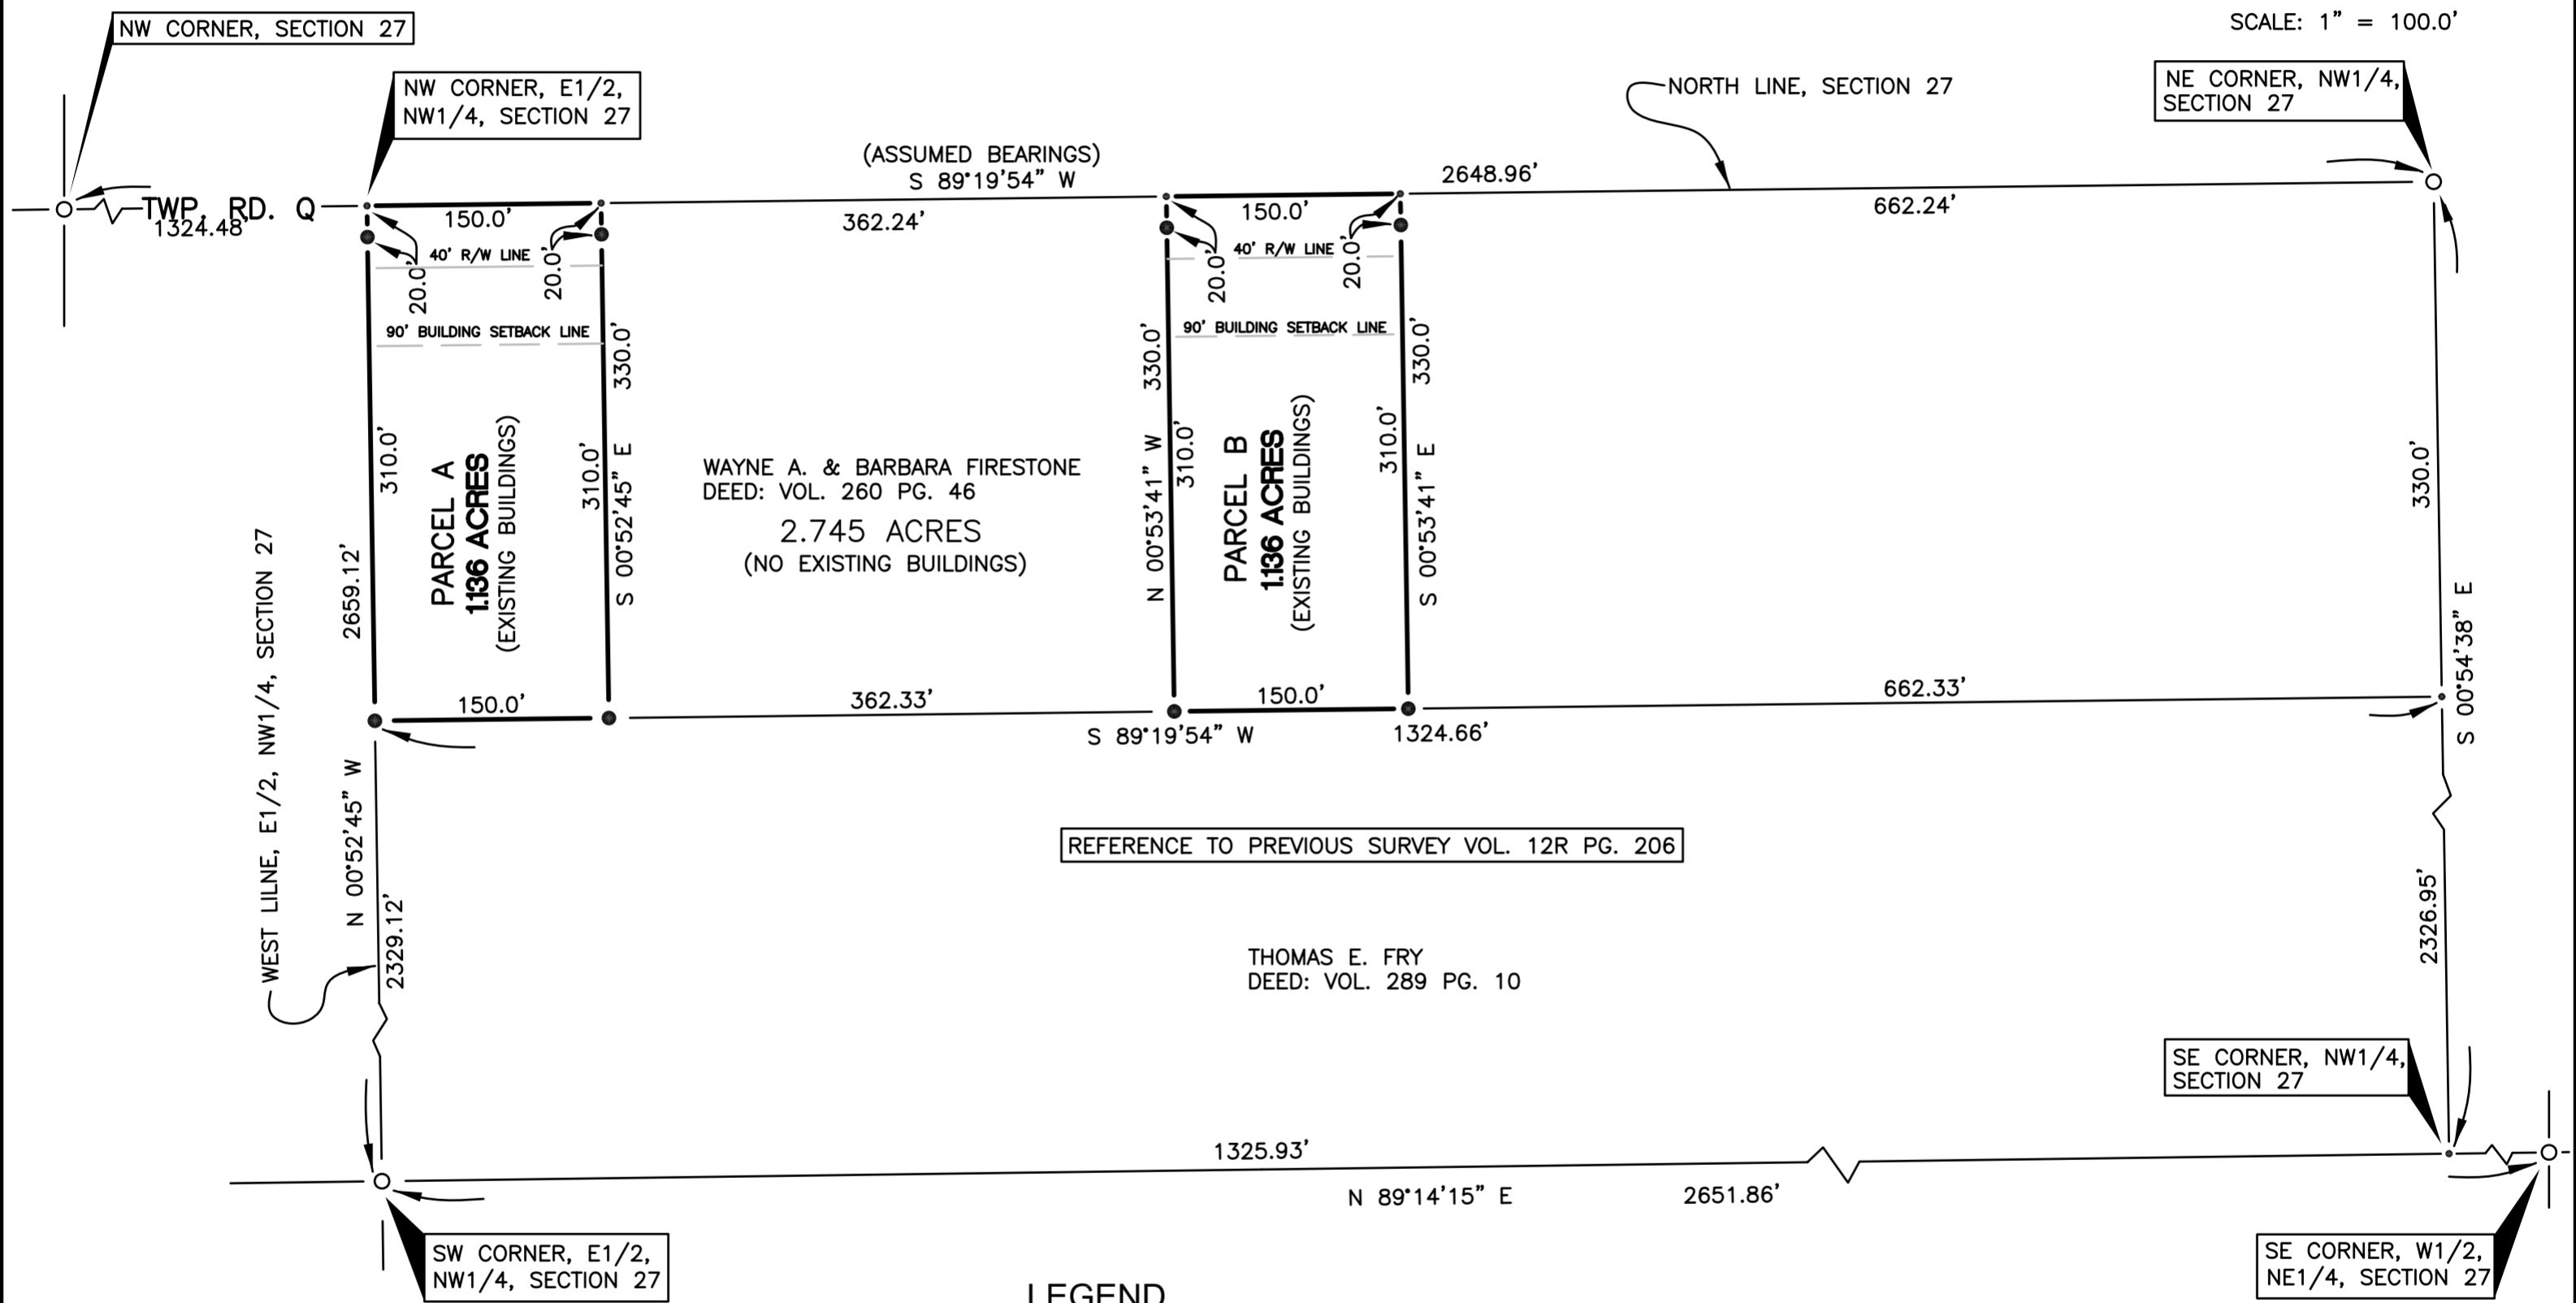


# PLAT OF SURVEY

BEING A PARCEL OF LAND SITUATED IN THE NORTHWEST QUARTER, SECTION 27,  
TOWNSHIP 9 SOUTH, RANGE 4 WEST, NORTHWEST TOWNSHIP, WILLIAMS COUNTY,  
OHIO.

FOR: WAYNE & BARBARA FIRESTONE

NORTH

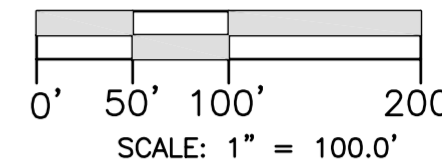

REFERENCE TO PREVIOUS SURVEY VOL. 12R PG. 206

THOMAS E. FRY  
DEED: VOL. 289 PG. 10

WAYNE A. & BARBARA FIRESTONE  
DEED: VOL. 260 PG. 46  
2.745 ACRES  
(NO EXISTING BUILDINGS)

PARCEL A  
1.136 ACRES  
(EXISTING BUILDINGS)

PARCEL B  
1.136 ACRES  
(EXISTING BUILDINGS)

## LEGEND

- PLACED 1/2" REBAR W/ CAP
- ⊗ FOUND RAILROAD SPIKE
- POINT ESTABLISHED THIS SURVEY
- FOUND IRON PIN OR PIPE

I HEREBY CERTIFY THAT I HAVE SURVEYED THE PREMISES SHOWN ON THE PLAT ABOVE. ALL DIMENSIONS ARE SHOWN IN FEET AND DECIMALS THEREOF. SINCE THIS SURVEY WORK DOES NOT INCLUDE A TITLE SEARCH, THERE COULD BE EASEMENTS OR OTHER ENCUMBRANCES UPON THE LAND WHICH ARE NOT SHOWN ON THIS SURVEY PLAT. IF THESE ARE REQUIRED, PLEASE FURNISH THE NECESSARY INFORMATION. THIS SURVEY HAS BEEN RECORDED IN VOL 18R PAGE 166 OF THE WILLIAMS COUNTY RECORD OF SURVEYS.

*Dennis M. Bell*

DENNIS M. BELL  
REGISTERED SURVEYOR NO. 6717



REPLACEMENT COPY 1-20-2016

JOB NO : 99-240	DATE : 10/29/1999
	5691 State Route 15 P.O. Box 565 Bryan, Ohio 43506 419-636-2585 fax 419-636-8434