



GRAPHIC SCALE




SCALE: 1" = 400'  
DATE: 09/29/2017

LEGEND

- ✱ FOUND PK NAIL & SHINER
- ✕ PLACED 1" HEAD PK NAIL AFTER REPAVING WAS COMPLETE
- ⊗ PLACED PK NAIL AND SHINER AFTER REPAVING WAS COMPLETE

NOTE: POINTS FOUND ARE PRIOR TO REPAVING

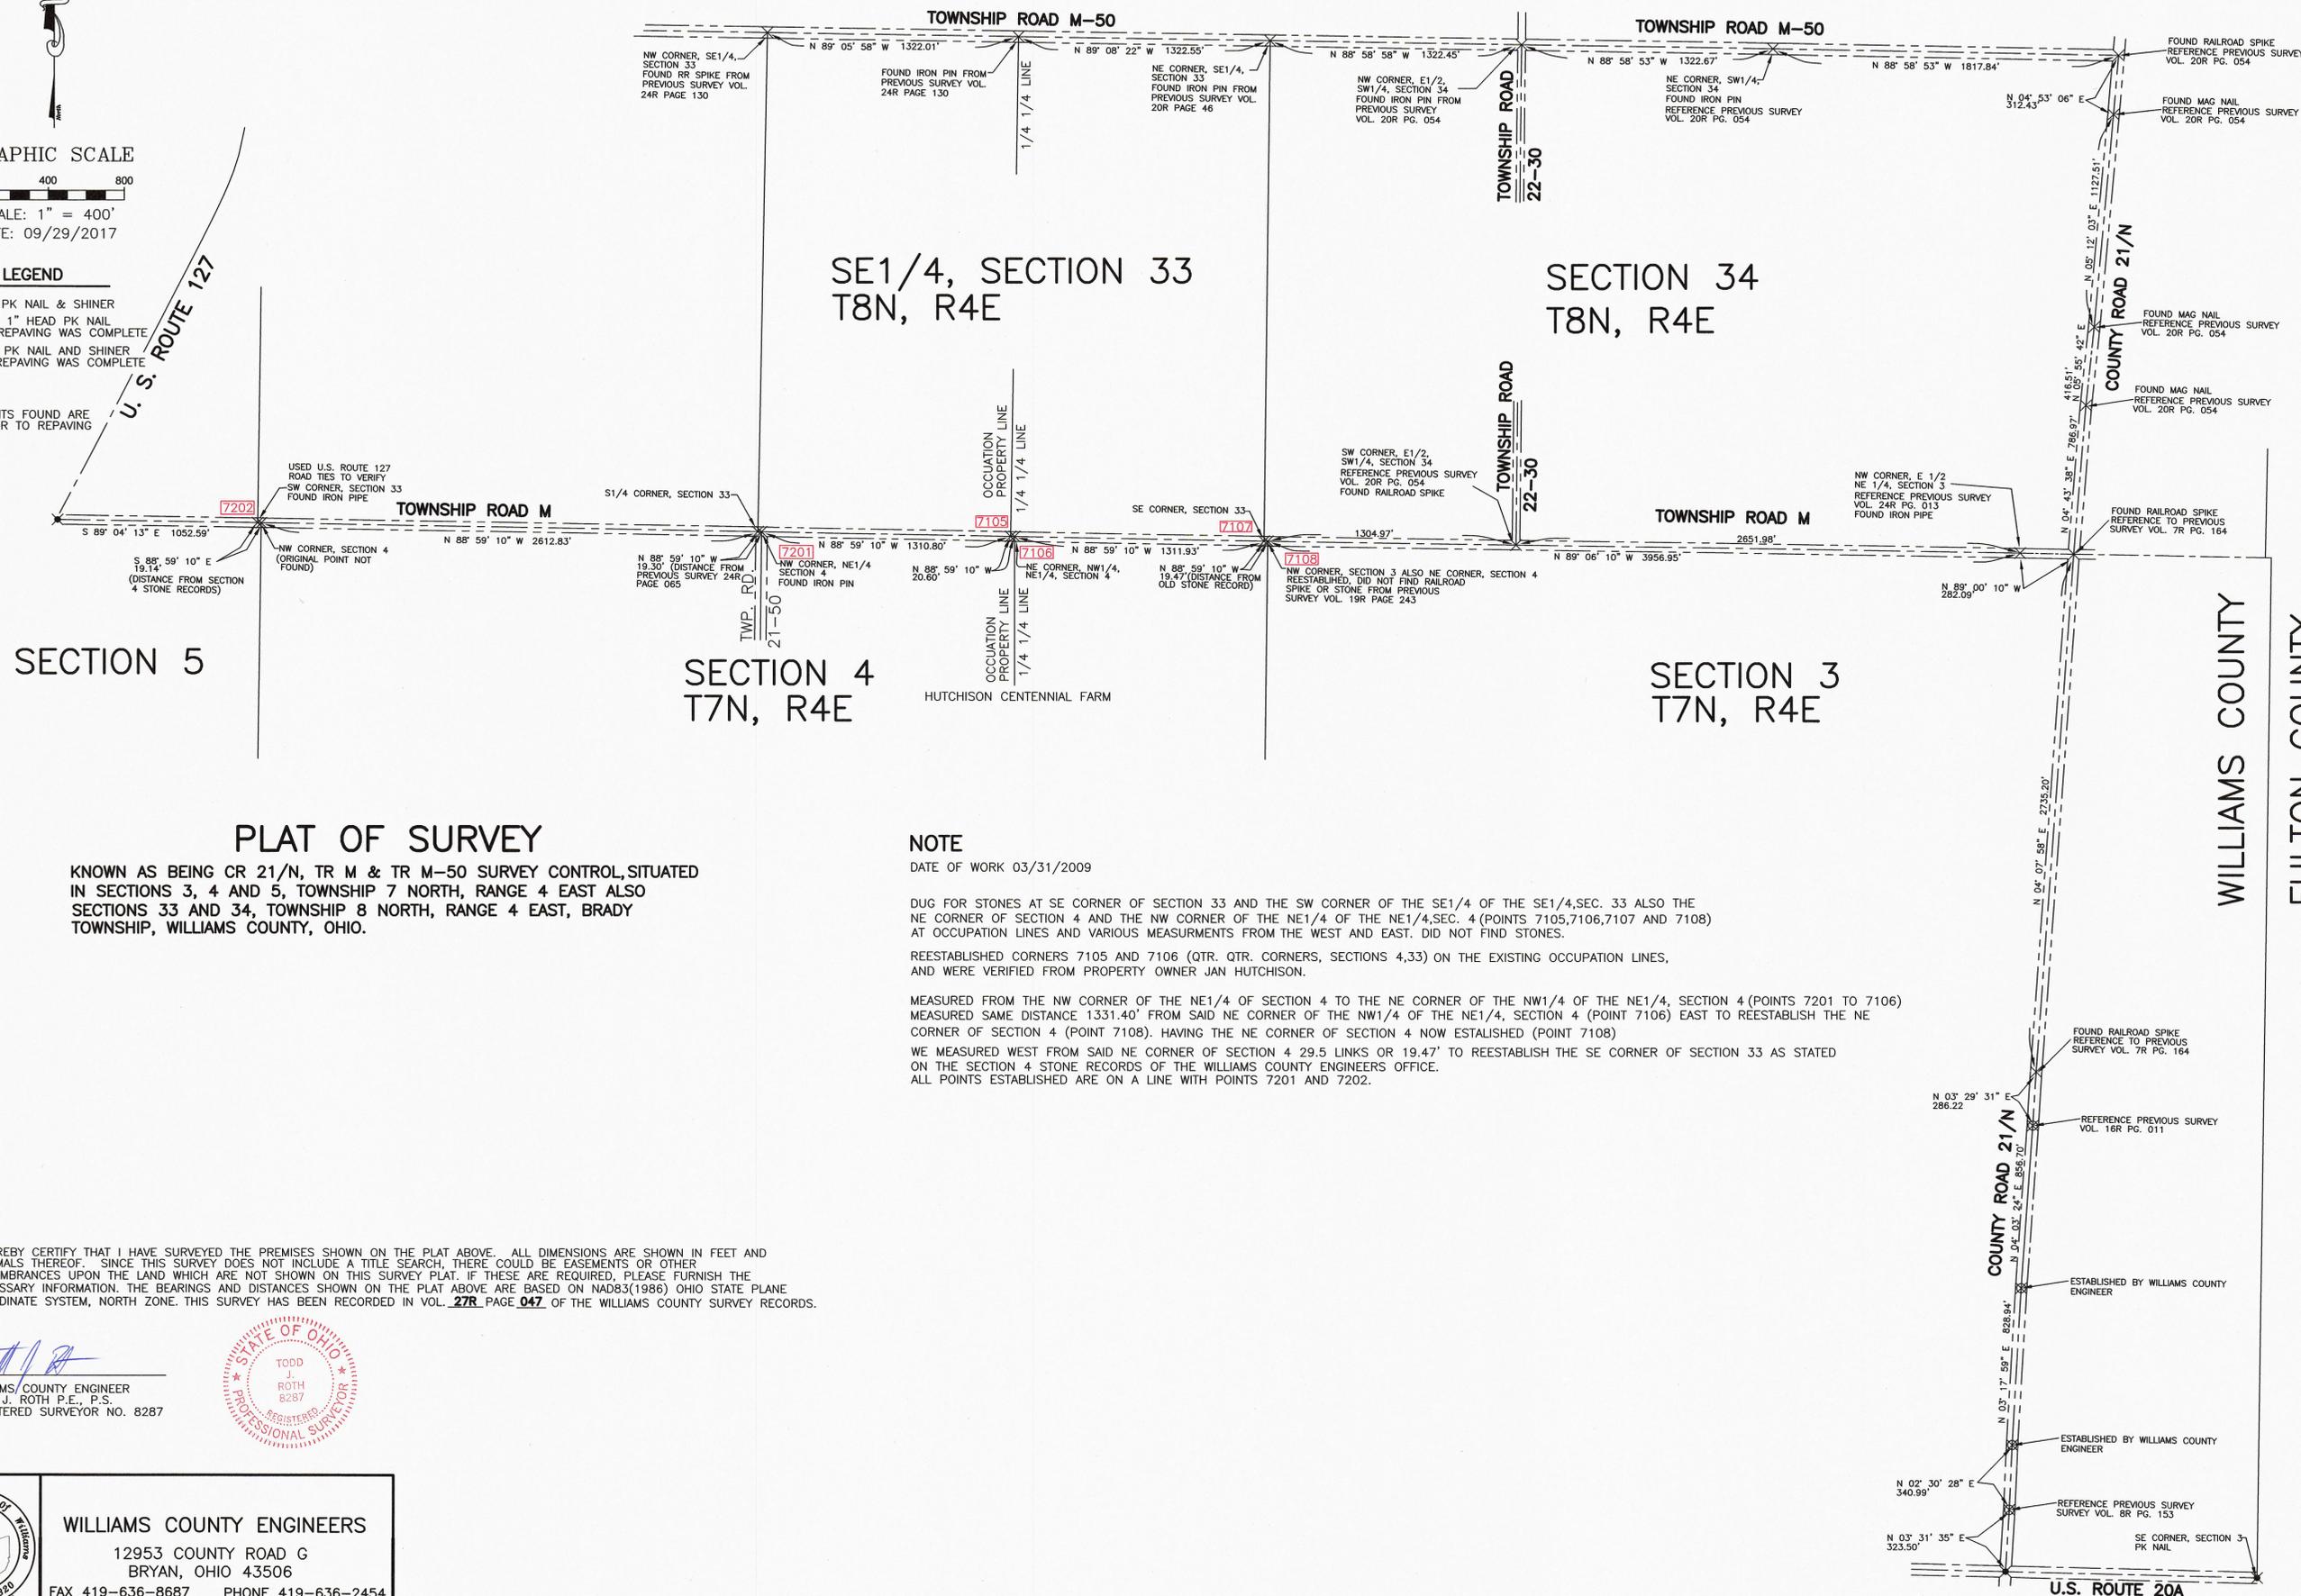

PLAT OF SURVEY

KNOWN AS BEING CR 21/N, TR M & TR M-50 SURVEY CONTROL, SITUATED IN SECTIONS 3, 4 AND 5, TOWNSHIP 7 NORTH, RANGE 4 EAST ALSO SECTIONS 33 AND 34, TOWNSHIP 8 NORTH, RANGE 4 EAST, BRADY TOWNSHIP, WILLIAMS COUNTY, OHIO.

NOTE

DATE OF WORK 03/31/2009

DUG FOR STONES AT SE CORNER OF SECTION 33 AND THE SW CORNER OF THE SE 1/4 OF THE SE 1/4, SEC. 33 ALSO THE NE CORNER OF SECTION 4 AND THE NW CORNER OF THE NE 1/4 OF THE NE 1/4, SEC. 4 (POINTS 7105, 7106, 7107 AND 7108) AT OCCUPATION LINES AND VARIOUS MEASUREMENTS FROM THE WEST AND EAST. DID NOT FIND STONES.

REESTABLISHED CORNERS 7105 AND 7106 (QTR. QTR. CORNERS, SECTIONS 4,33) ON THE EXISTING OCCUPATION LINES, AND WERE VERIFIED FROM PROPERTY OWNER JAN HUTCHISON.


MEASURED FROM THE NW CORNER OF THE NE 1/4 OF SECTION 4 TO THE NE CORNER OF THE NW 1/4 OF THE NE 1/4, SECTION 4 (POINTS 7201 TO 7106) MEASURED SAME DISTANCE 1331.40' FROM SAID NE CORNER OF THE NW 1/4 OF THE NE 1/4, SECTION 4 (POINT 7106) EAST TO REESTABLISH THE NE CORNER OF SECTION 4 (POINT 7108). HAVING THE NE CORNER OF SECTION 4 NOW ESTABLISHED (POINT 7108)

WE MEASURED WEST FROM SAID NE CORNER OF SECTION 4 29.5 LINKS OR 19.47' TO REESTABLISH THE SE CORNER OF SECTION 33 AS STATED ON THE SECTION 4 STONE RECORDS OF THE WILLIAMS COUNTY ENGINEERS OFFICE.

ALL POINTS ESTABLISHED ARE ON A LINE WITH POINTS 7201 AND 7202.

I HEREBY CERTIFY THAT I HAVE SURVEYED THE PREMISES SHOWN ON THE PLAT ABOVE. ALL DIMENSIONS ARE SHOWN IN FEET AND DECIMALS THEREOF. SINCE THIS SURVEY DOES NOT INCLUDE A TITLE SEARCH, THERE COULD BE EASEMENTS OR OTHER ENCUMBRANCES UPON THE LAND WHICH ARE NOT SHOWN ON THIS SURVEY PLAT. IF THESE ARE REQUIRED, PLEASE FURNISH THE NECESSARY INFORMATION. THE BEARINGS AND DISTANCES SHOWN ON THE PLAT ABOVE ARE BASED ON NAD83(1986) OHIO STATE PLANE COORDINATE SYSTEM, NORTH ZONE. THIS SURVEY HAS BEEN RECORDED IN VOL. 27R, PAGE 047 OF THE WILLIAMS COUNTY SURVEY RECORDS.

*TJR*  
 WILLIAMS COUNTY ENGINEER  
 TODD J. ROTH P.E., P.S.  
 REGISTERED SURVEYOR NO. 8287

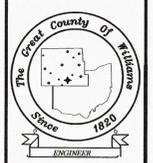

**WILLIAMS COUNTY ENGINEERS**  
 12953 COUNTY ROAD G  
 BRYAN, OHIO 43506  
 FAX 419-636-8687 PHONE 419-636-2454