


# SURVEY REPORT

FOR:  
AUSTIN FRITCH

PART OF THE SOUTHWEST 1/4, SECTION 28, T- 7-N, R-1-E  
FLORENCE TOWNSHIP, WILLIAMS COUNTY, OHIO  
JANUARY 23, 2019 ORDER NO. 200112

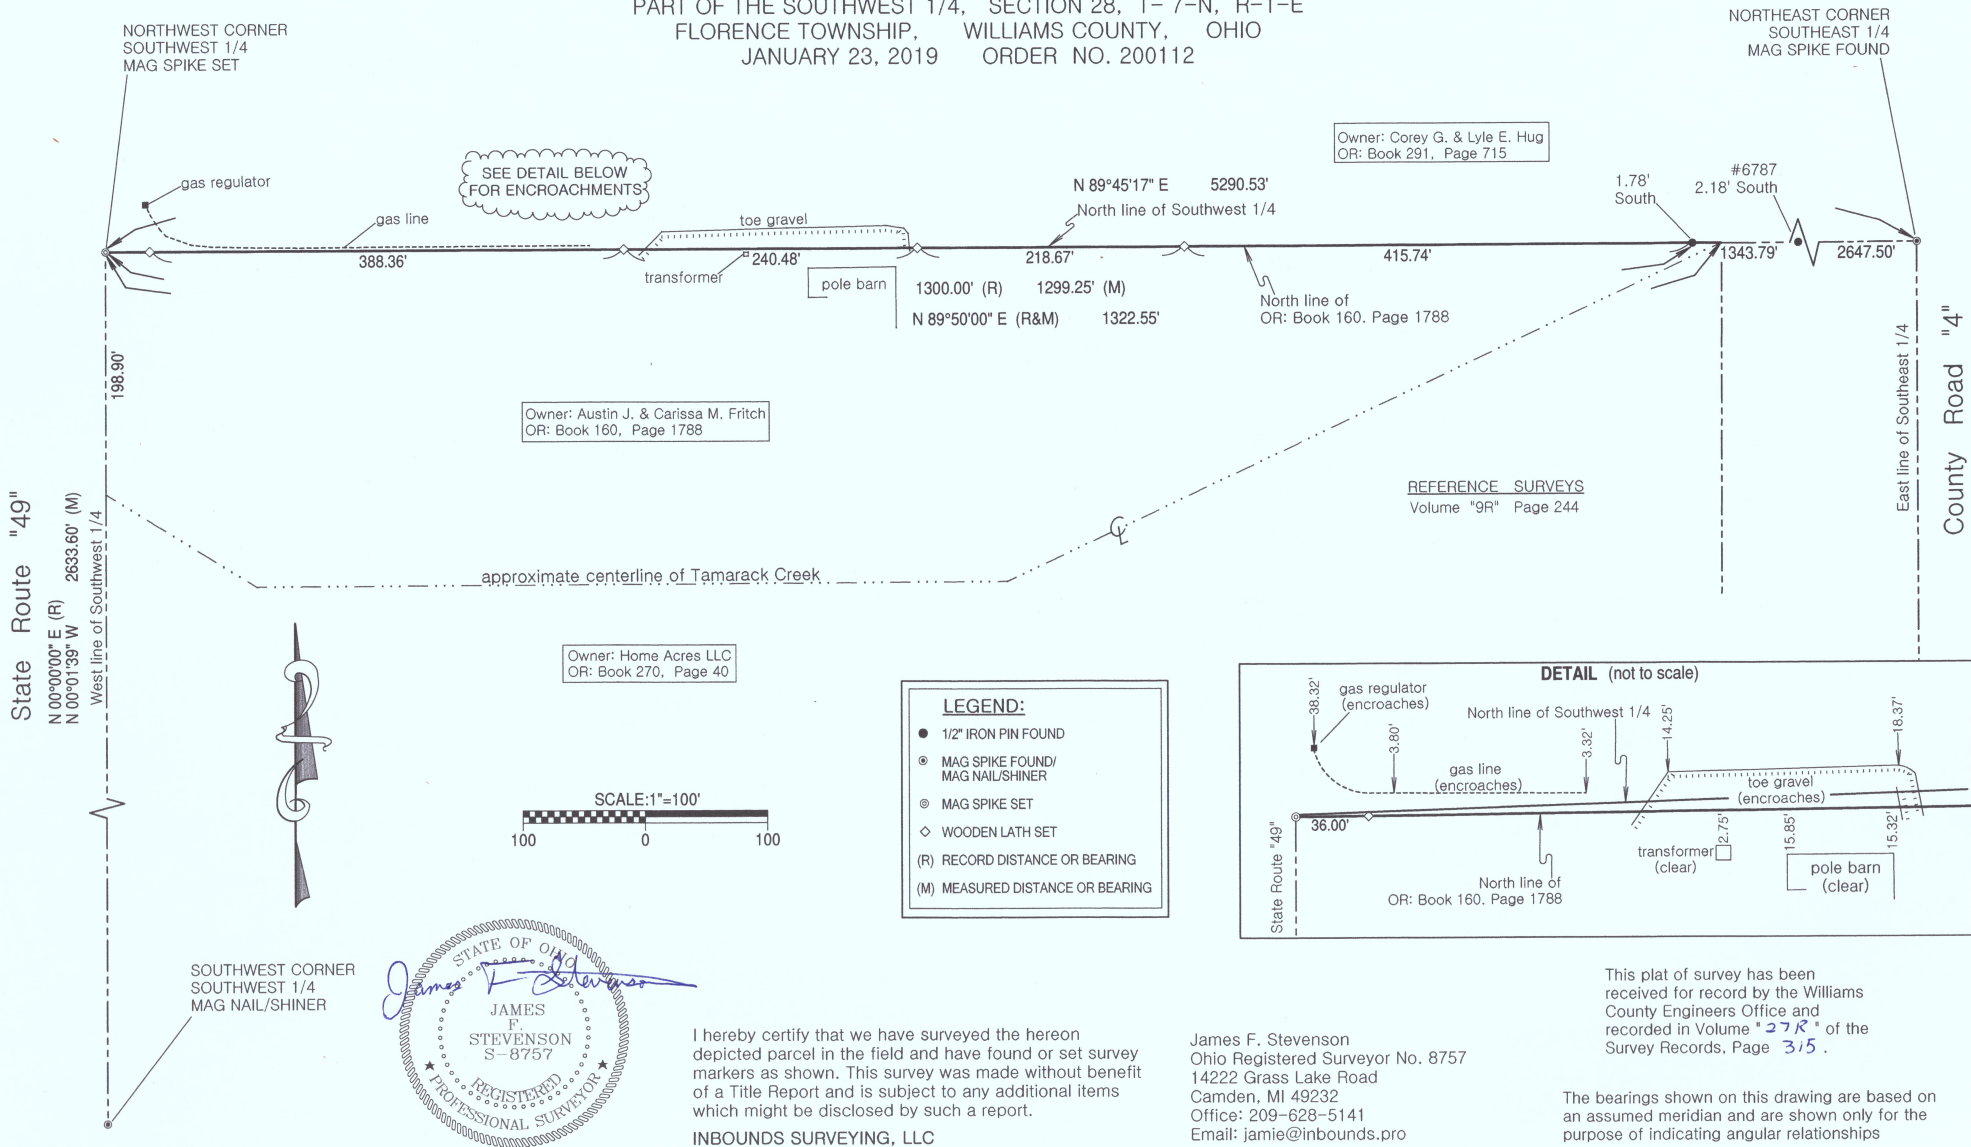

STATE OF OHIO  
*James F. Stevenson*  
JAMES F. STEVENSON  
S-8757  
REGISTERED PROFESSIONAL SURVEYOR

I hereby certify that we have surveyed the hereon depicted parcel in the field and have found or set survey markers as shown. This survey was made without benefit of a Title Report and is subject to any additional items which might be disclosed by such a report.

INBOUNDS SURVEYING, LLC

James F. Stevenson  
Ohio Registered Surveyor No. 8757  
14222 Grass Lake Road  
Camden, MI 49232  
Office: 209-628-5141  
Email: jamie@inbounds.pro