

SURVEY REPORT

FOR:


VIRGINIA & HOWARD BENDER

PART OF THE NORTHWEST FRACTIONAL 1/4, SECTION 30, T-9-S, R-2-W
BRIDGEWATER TOWNSHIP, WILLIAMS COUNTY, OHIO
MARCH 10, 2020 ORDER NO. 200305

REFERENCE SURVEYS

Volume 16R Page 92
Volume 22R Page 161

The bearings shown on this drawing are based on an assumed meridian and are shown only for the purpose of indicating angular relationships.

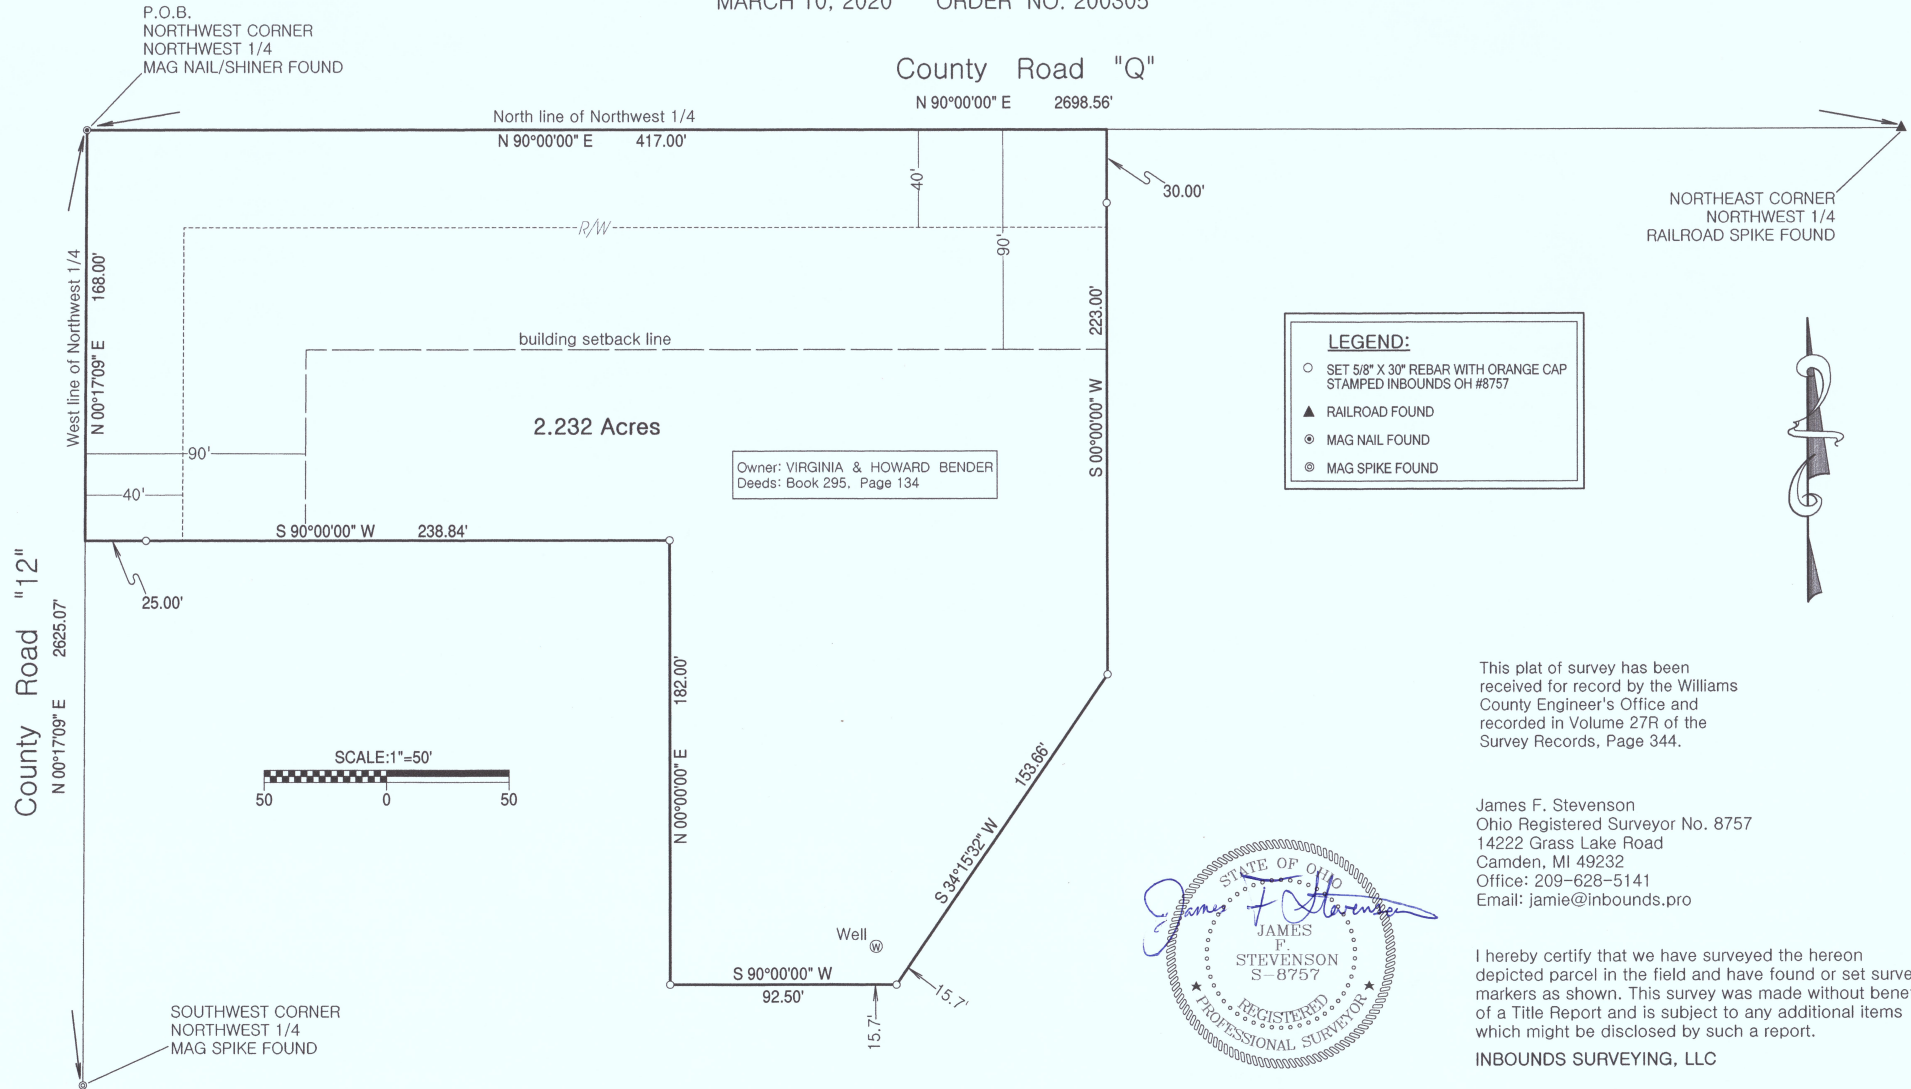

This plat of survey has been received for record by the Williams County Engineer's Office and recorded in Volume 27R of the Survey Records, Page 344.

James F. Stevenson
Ohio Registered Surveyor No. 8757
14222 Grass Lake Road
Camden, MI 49232
Office: 209-628-5141
Email: jamie@inbounds.pro



I hereby certify that we have surveyed the hereon depicted parcel in the field and have found or set survey markers as shown. This survey was made without benefit of a Title Report and is subject to any additional items which might be disclosed by such a report.

INBOUNDS SURVEYING, LLC