

**LEGEND:**

- ▣ PROPOSED R/W MONUMENT BOX
- I.P.S. IRON PIN SET W/ ID CAP
- ⊕ I.R.F. 5/8" REBAR (FOUND) W/CAP


STATE OF OHIO  
WILLIAMS COUNTY  
NORTHWEST TOWNSHIP  
SECTION 2, TOWNSHIP 10 SOUTH, RANGE 4 WEST

**BASIS OF BEARINGS:**

BEARINGS ARE BASED ON GRID NORTH OF THE OHIO STATE PLANE COORDINATE SYSTEM, NAD83(2011), NORTH ZONE.

**PERTINENT DOCUMENTS:**

EXISTING RIGHT OF WAY WAS DETERMINED USING OHIO TURNPIKE COMMISSION PLAN TITLED "PROJECT NO. 1, DESIGN SECTON D-21, CONTRACT NO. C-62" AND FOUND MONUMENTATION.

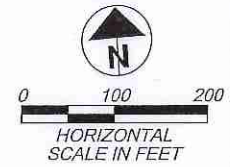

OHIO TURNPIKE

**OHIO TURNPIKE AND INFRASTRUCTURE COMMISSION**

RIGHT OF WAY PARCEL EXHIBIT  
PARCEL 6-WL


DESIGN AGENCY	BY	DATE	NO.	CHECKED	DESIGNED
GPD GROUP				WCL	NLC
				IN CHARGE	DRAWN
				TDM	NLC

PROJECT 39-20-01  
DATE: 16/19

OHIO TURNPIKE

②  
JOSEPH ALAN HEADLEY,  
CHRISTENA KAY HEADLEY (LIFE ESTATE)  
104-020-00-004.000  
O.R. 282, PG. 786

③  
MARK S. GORNEY  
104-020-00-013.000  
O.R. 223, PG. 381

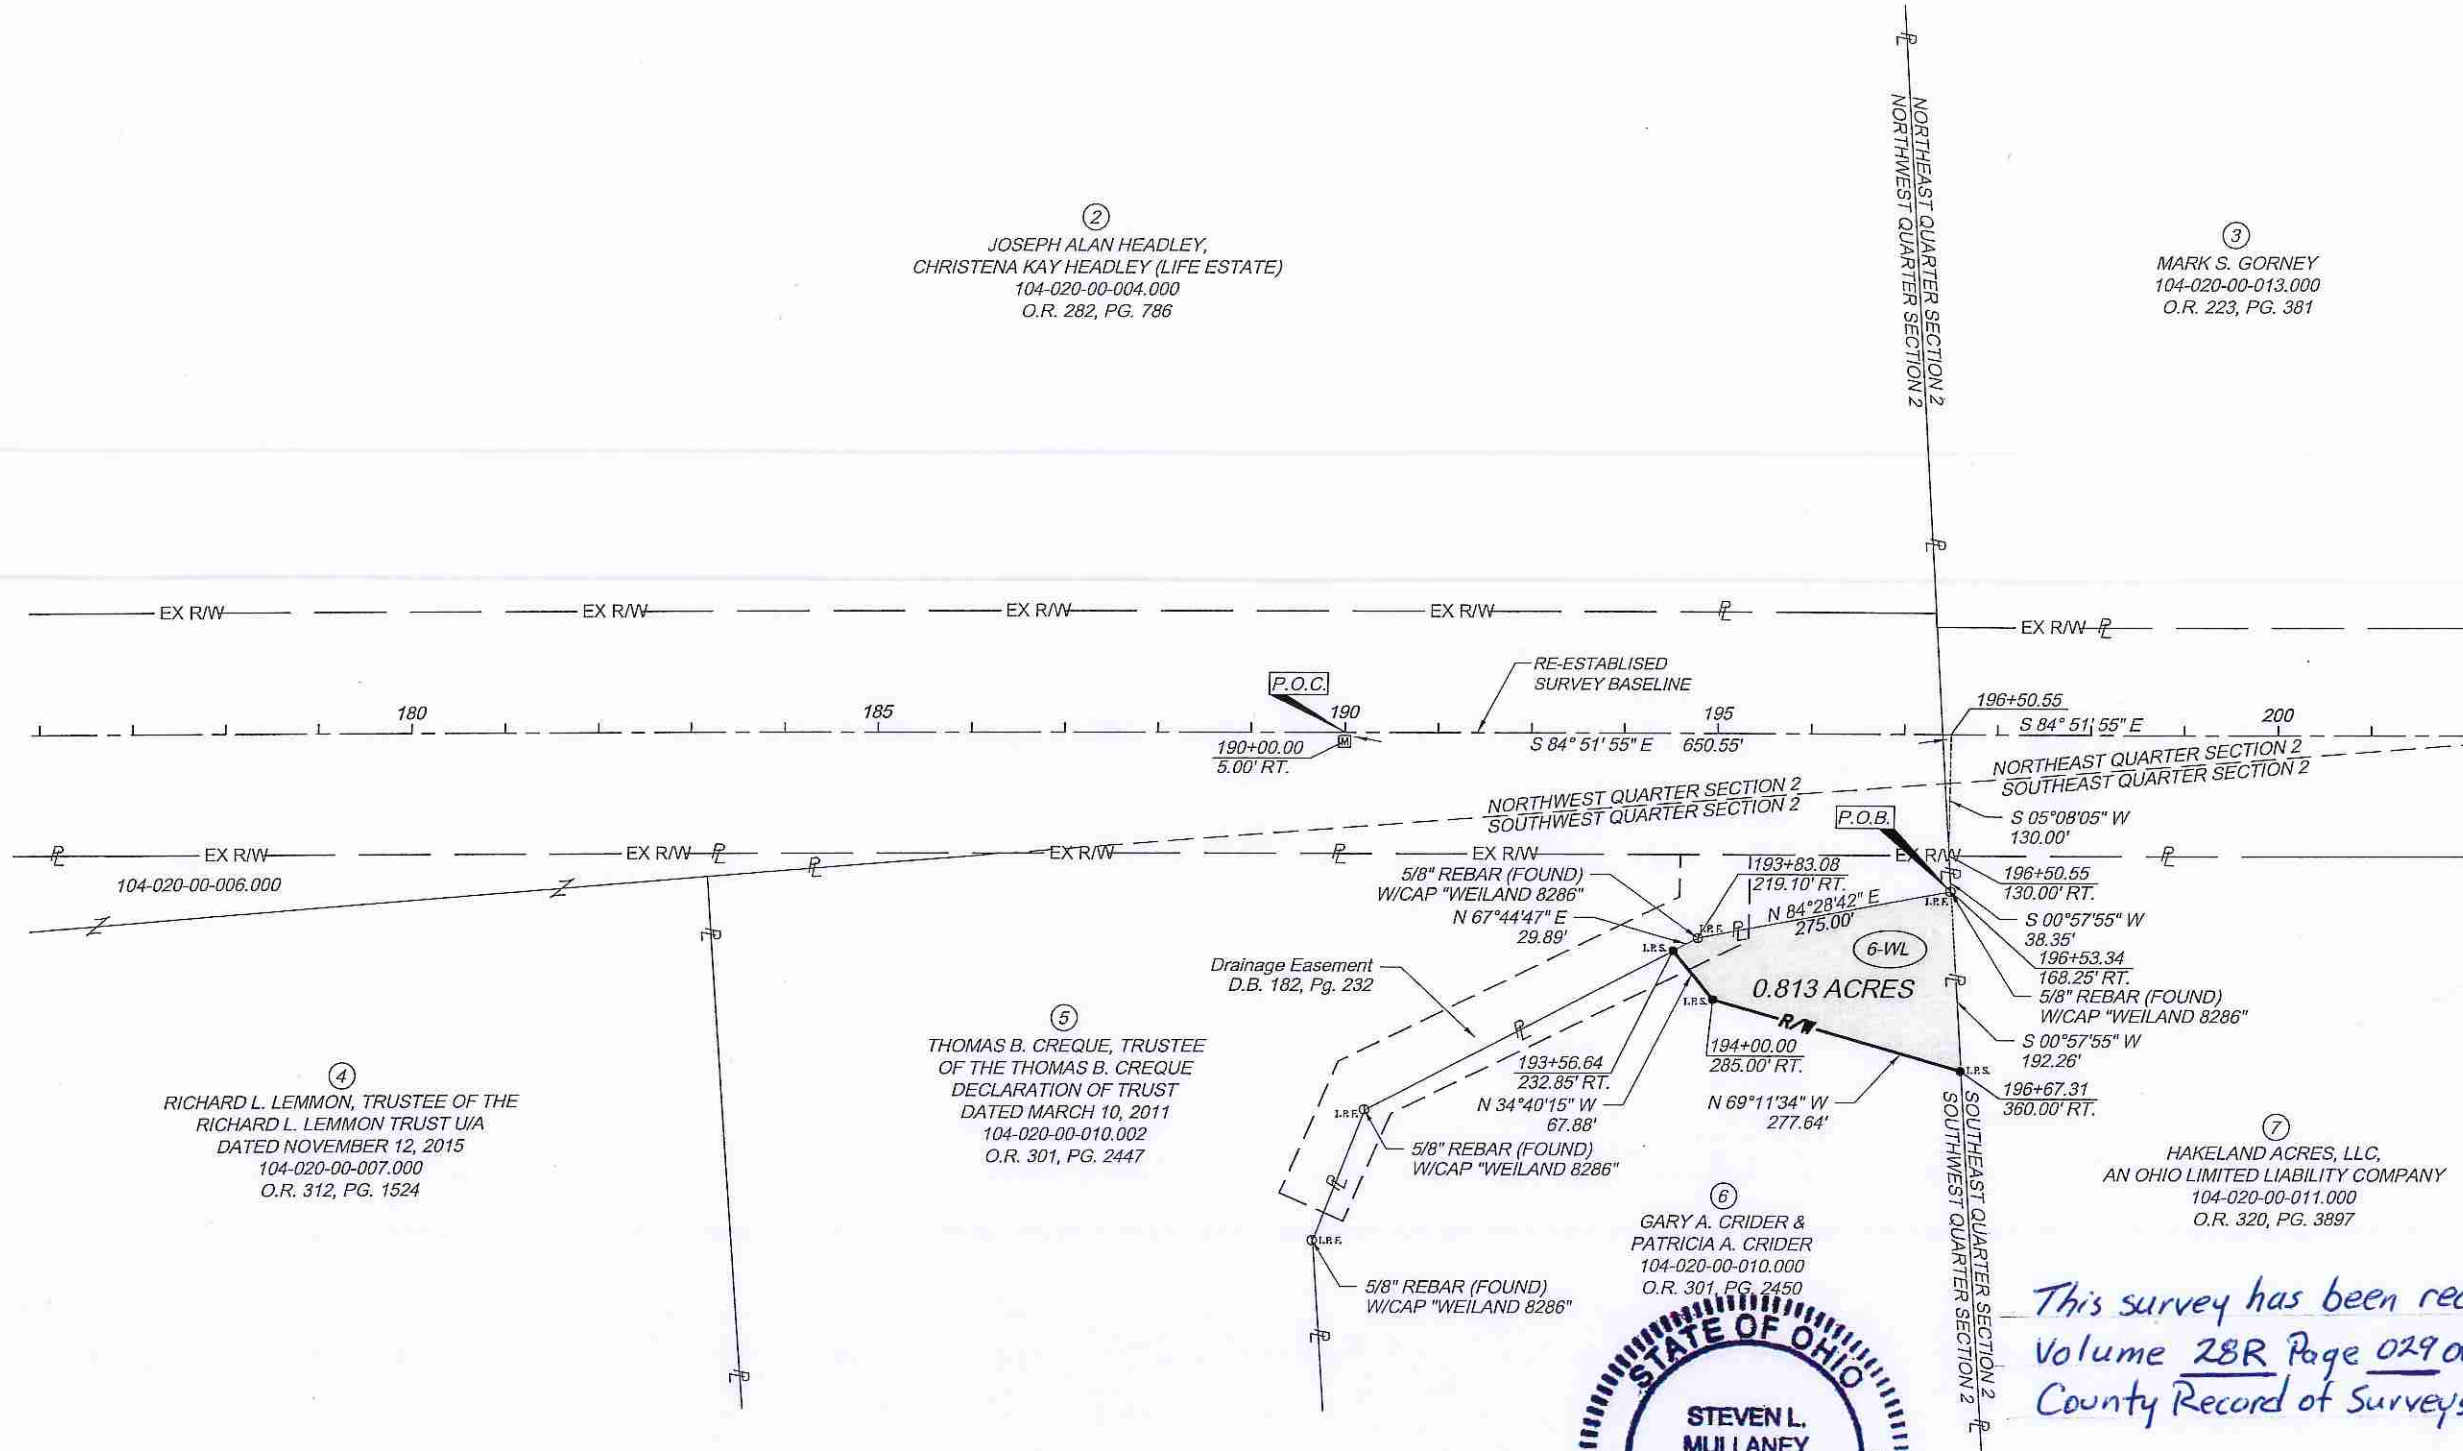

④  
RICHARD L. LEMMON, TRUSTEE OF THE  
RICHARD L. LEMMON TRUST U/A  
DATED NOVEMBER 12, 2015  
104-020-00-007.000  
O.R. 312, PG. 1524

⑤  
THOMAS B. CREQUE, TRUSTEE  
OF THE THOMAS B. CREQUE  
DECLARATION OF TRUST  
DATED MARCH 10, 2011  
104-020-00-010.002  
O.R. 301, PG. 2447

⑥  
GARY A. CRIDER &  
PATRICIA A. CRIDER  
104-020-00-010.000  
O.R. 301, PG. 2450

⑦  
HAKELAND ACRES, LLC,  
AN OHIO LIMITED LIABILITY COMPANY  
104-020-00-011.000  
O.R. 320, PG. 3897



*This survey has been recorded in  
Volume 28R Page 029 of the Williams  
County Record of Surveys*

*Steven L. Mullaney*  
Steven L. Mullaney, Professional Land Surveyor, S-7900

07/07/20  
Date

C:\2018\20181611rowsheets\20181611R001.dwg; Parcel Exhibit 06-WL; 7/07/20 - 10:43am