


STATE OF OHIO  
WILLIAMS COUNTY  
NORTHWEST TOWNSHIP  
SECTION 2, TOWNSHIP 10 SOUTH, RANGE 4 WEST

BASIS OF BEARINGS:

BEARINGS ARE BASED ON GRID NORTH OF THE OHIO STATE PLANE COORDINATE SYSTEM, NAD83(2011), NORTH ZONE.


PERTINENT DOCUMENTS:

EXISTING RIGHT OF WAY WAS DETERMINED USING OHIO TURNPIKE COMMISSION PLAN TITLED "PROJECT NO. 1, DESIGN SECTON D-21, CONTRACT NO. C-62" AND FOUND MONUMENTATION.

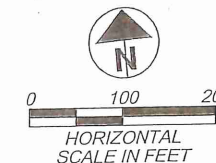

LEGEND:

- ▣ PROPOSED R/W MONUMENT BOX
- ⊙ RAILROAD SPIKE FOUND
- ⊙ I.R.S. IRON PIN SET W/ ID CAP
- ⊙ I.R.F. 5/8" REBAR (FOUND) W/CAP

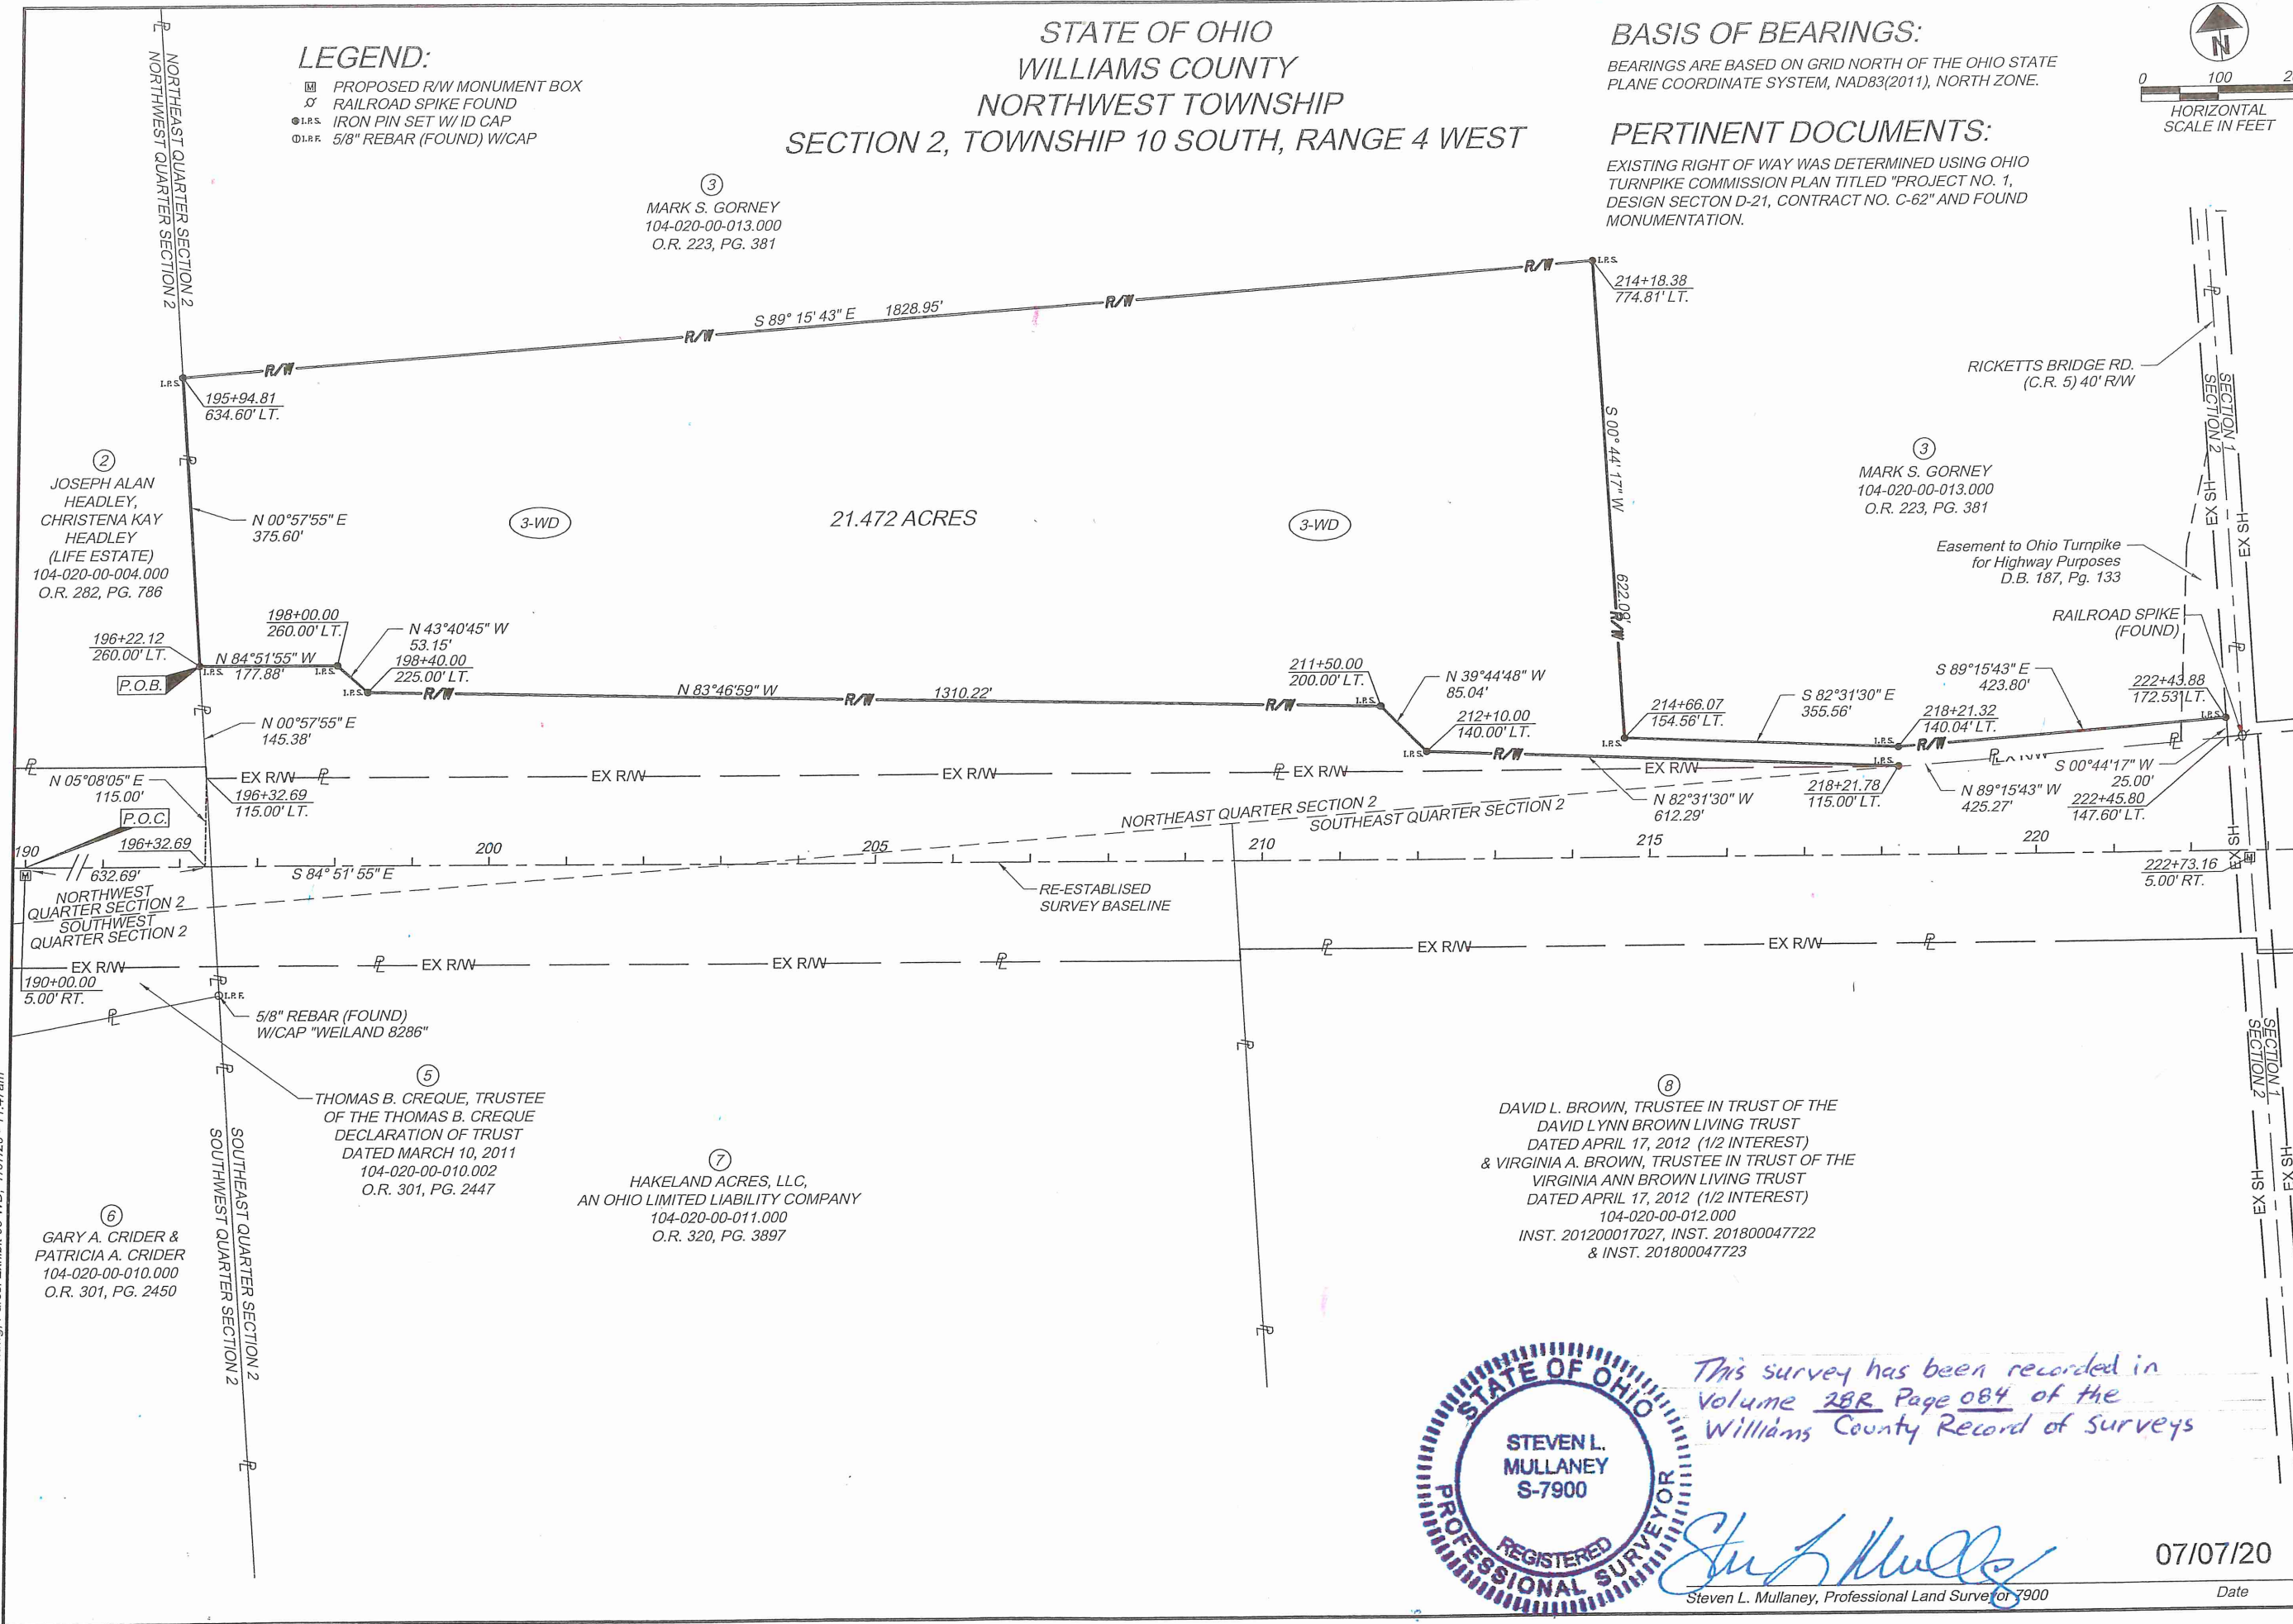

② JOSEPH ALAN HEADLEY, CHRISTENA KAY HEADLEY (LIFE ESTATE) 104-020-00-004.000 O.R. 282, PG. 786

③ MARK S. GORNEY 104-020-00-013.000 O.R. 223, PG. 381

③ MARK S. GORNEY 104-020-00-013.000 O.R. 223, PG. 381

⑤ THOMAS B. CREQUE, TRUSTEE OF THE THOMAS B. CREQUE DECLARATION OF TRUST DATED MARCH 10, 2011 104-020-00-010.002 O.R. 301, PG. 2447

⑦ HAKELAND ACRES, LLC, AN OHIO LIMITED LIABILITY COMPANY 104-020-00-011.000 O.R. 320, PG. 3897

⑧ DAVID L. BROWN, TRUSTEE IN TRUST OF THE DAVID LYNN BROWN LIVING TRUST DATED APRIL 17, 2012 (1/2 INTEREST) & VIRGINIA A. BROWN, TRUSTEE IN TRUST OF THE VIRGINIA ANN BROWN LIVING TRUST DATED APRIL 17, 2012 (1/2 INTEREST) 104-020-00-012.000 INST. 201200017027, INST. 201800047722 & INST. 201800047723

⑥ GARY A. CRIDER & PATRICIA A. CRIDER 104-020-00-010.000 O.R. 301, PG. 2450

DESIGNED	CHECKED	NO.	DATE
NLC	WCL		
DRAWN	IN CHARGE		
NLC	TDM		

RIGHT OF WAY PARCEL EXHIBIT  
PARCEL 3-WD

PROJECT 39-20-01  
DATE: 07/07/20  
13/19



This survey has been recorded in Volume 28R Page 084 of the Williams County Record of Surveys

*Steven L. Mullaney*  
Steven L. Mullaney, Professional Land Surveyor 7900

07/07/20  
Date

C:\2018\18161\rowsheets\2018161RB001.dwg; Parcel Exhibit 03-WD; 7/07/20 - 11:47am

OHIO TURNPIKE AND INFRASTRUCTURE COMMISSION

