



PLAT OF SURVEY

A PARCEL OF LAND BEING SITUATED IN THE SOUTHWEST QUARTER, SECTION 29, TOWNSHIP 6 NORTH, RANGE 2 EAST, CENTER TOWNSHIP, WILLIAMS COUNTY, OHIO.

SURVEYED FOR: JANET M. NEWMAN

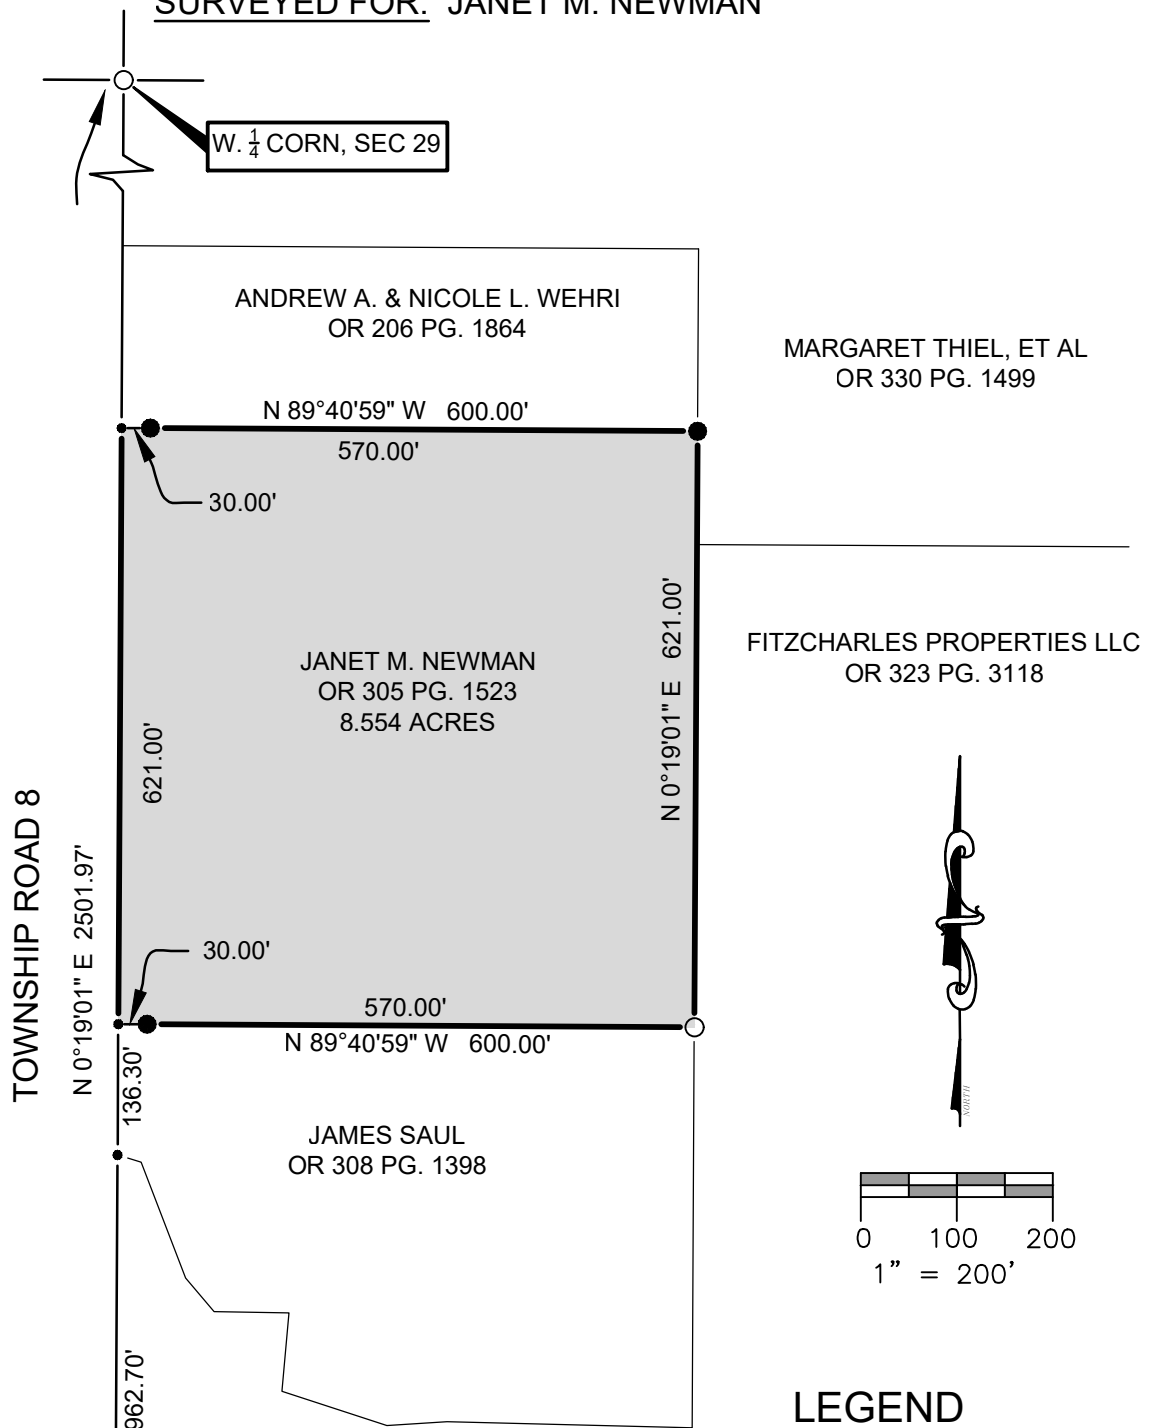

REFERENCE SURVEYS:
VOL. 26R PG. 055
VOL 5R PG 096
VOL 5R PG. 174

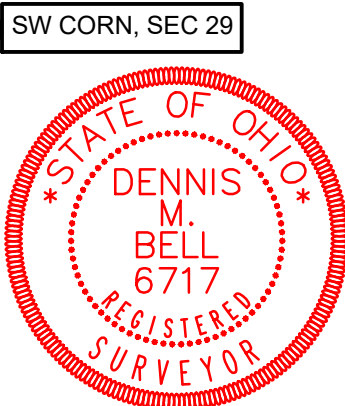

- LEGEND**
- PLACED $\frac{5}{8}$ " REBAR W/CAP (BELL 6717)
 - X FOUND P.K. NAIL
 - POINT ESTABLISHED THIS SURVEY
 - (R) RECORDED DISTANCE FROM DEED
 - (MPS) MEASURE DISTANCE PREVIOUS SURVEY
 - ⊗ FOUND RAILROAD SPIKE
 - FOUND IRON PIN OR PIPE
 - ▲ FOUND STONE
 - (M) MEASURED DISTANCE THIS SURVEY

I HEREBY CERTIFY THAT I HAVE SURVEYED THE PREMISES SHOWN ON THE PLAT ABOVE. ALL DIMENSIONS ARE SHOWN IN FEET AND DECIMALS THEREOF. SINCE THIS SURVEY DOES NOT INCLUDE A TITLE SEARCH, THERE COULD BE EASEMENTS OR OTHER ENCUMBRANCES UPON THE LAND WHICH ARE NOT SHOWN ON THIS SURVEY PLAT. IF THESE ARE REQUIRED, PLEASE FURNISH THE NECESSARY INFORMATION. THE BEARINGS SHOWN ON THE PLAT ABOVE ARE BASED ON STATE PLANE COORDINATES, SPC83, ZONE-OHIO NORTH. THIS SURVEY HAS BEEN RECORDED IN VOL. 28R PAGE 092 OF THE WILLIAMS COUNTY SURVEY RECORDS.

JOB NO: 20-072

DATE: 11-17-2020

DENNIS M. BELL
REGISTERED SURVEYOR NO. 6717



Bell
Engineering
United Inc.

05691A State Route 15
P.O. Box 565
Bryan, OH 43506
419-636-2585
419-636-8434
bellengineeringlimited.com