

LEGEND:

- ▣ PROPOSED R/W MONUMENT BOX
- ⊕ RAILROAD SPIKE (FOUND)
- I.R.S. IRON PIN SET W/ ID CAP



STATE OF OHIO
WILLIAMS COUNTY
NORTHWEST TOWNSHIP
SECTION 2, TOWNSHIP 10 SOUTH, RANGE 4 WEST

BASIS OF BEARINGS:

BEARINGS ARE BASED ON GRID NORTH OF THE OHIO STATE PLANE COORDINATE SYSTEM, NAD83(2011), NORTH ZONE.

PERTINENT DOCUMENTS:

EXISTING RIGHT OF WAY WAS DETERMINED USING OHIO TURNPIKE COMMISSION PLAN TITLED "PROJECT NO. 1, DESIGN SECTON D-21, CONTRACT NO. C-62" AND FOUND MONUMENTATION.

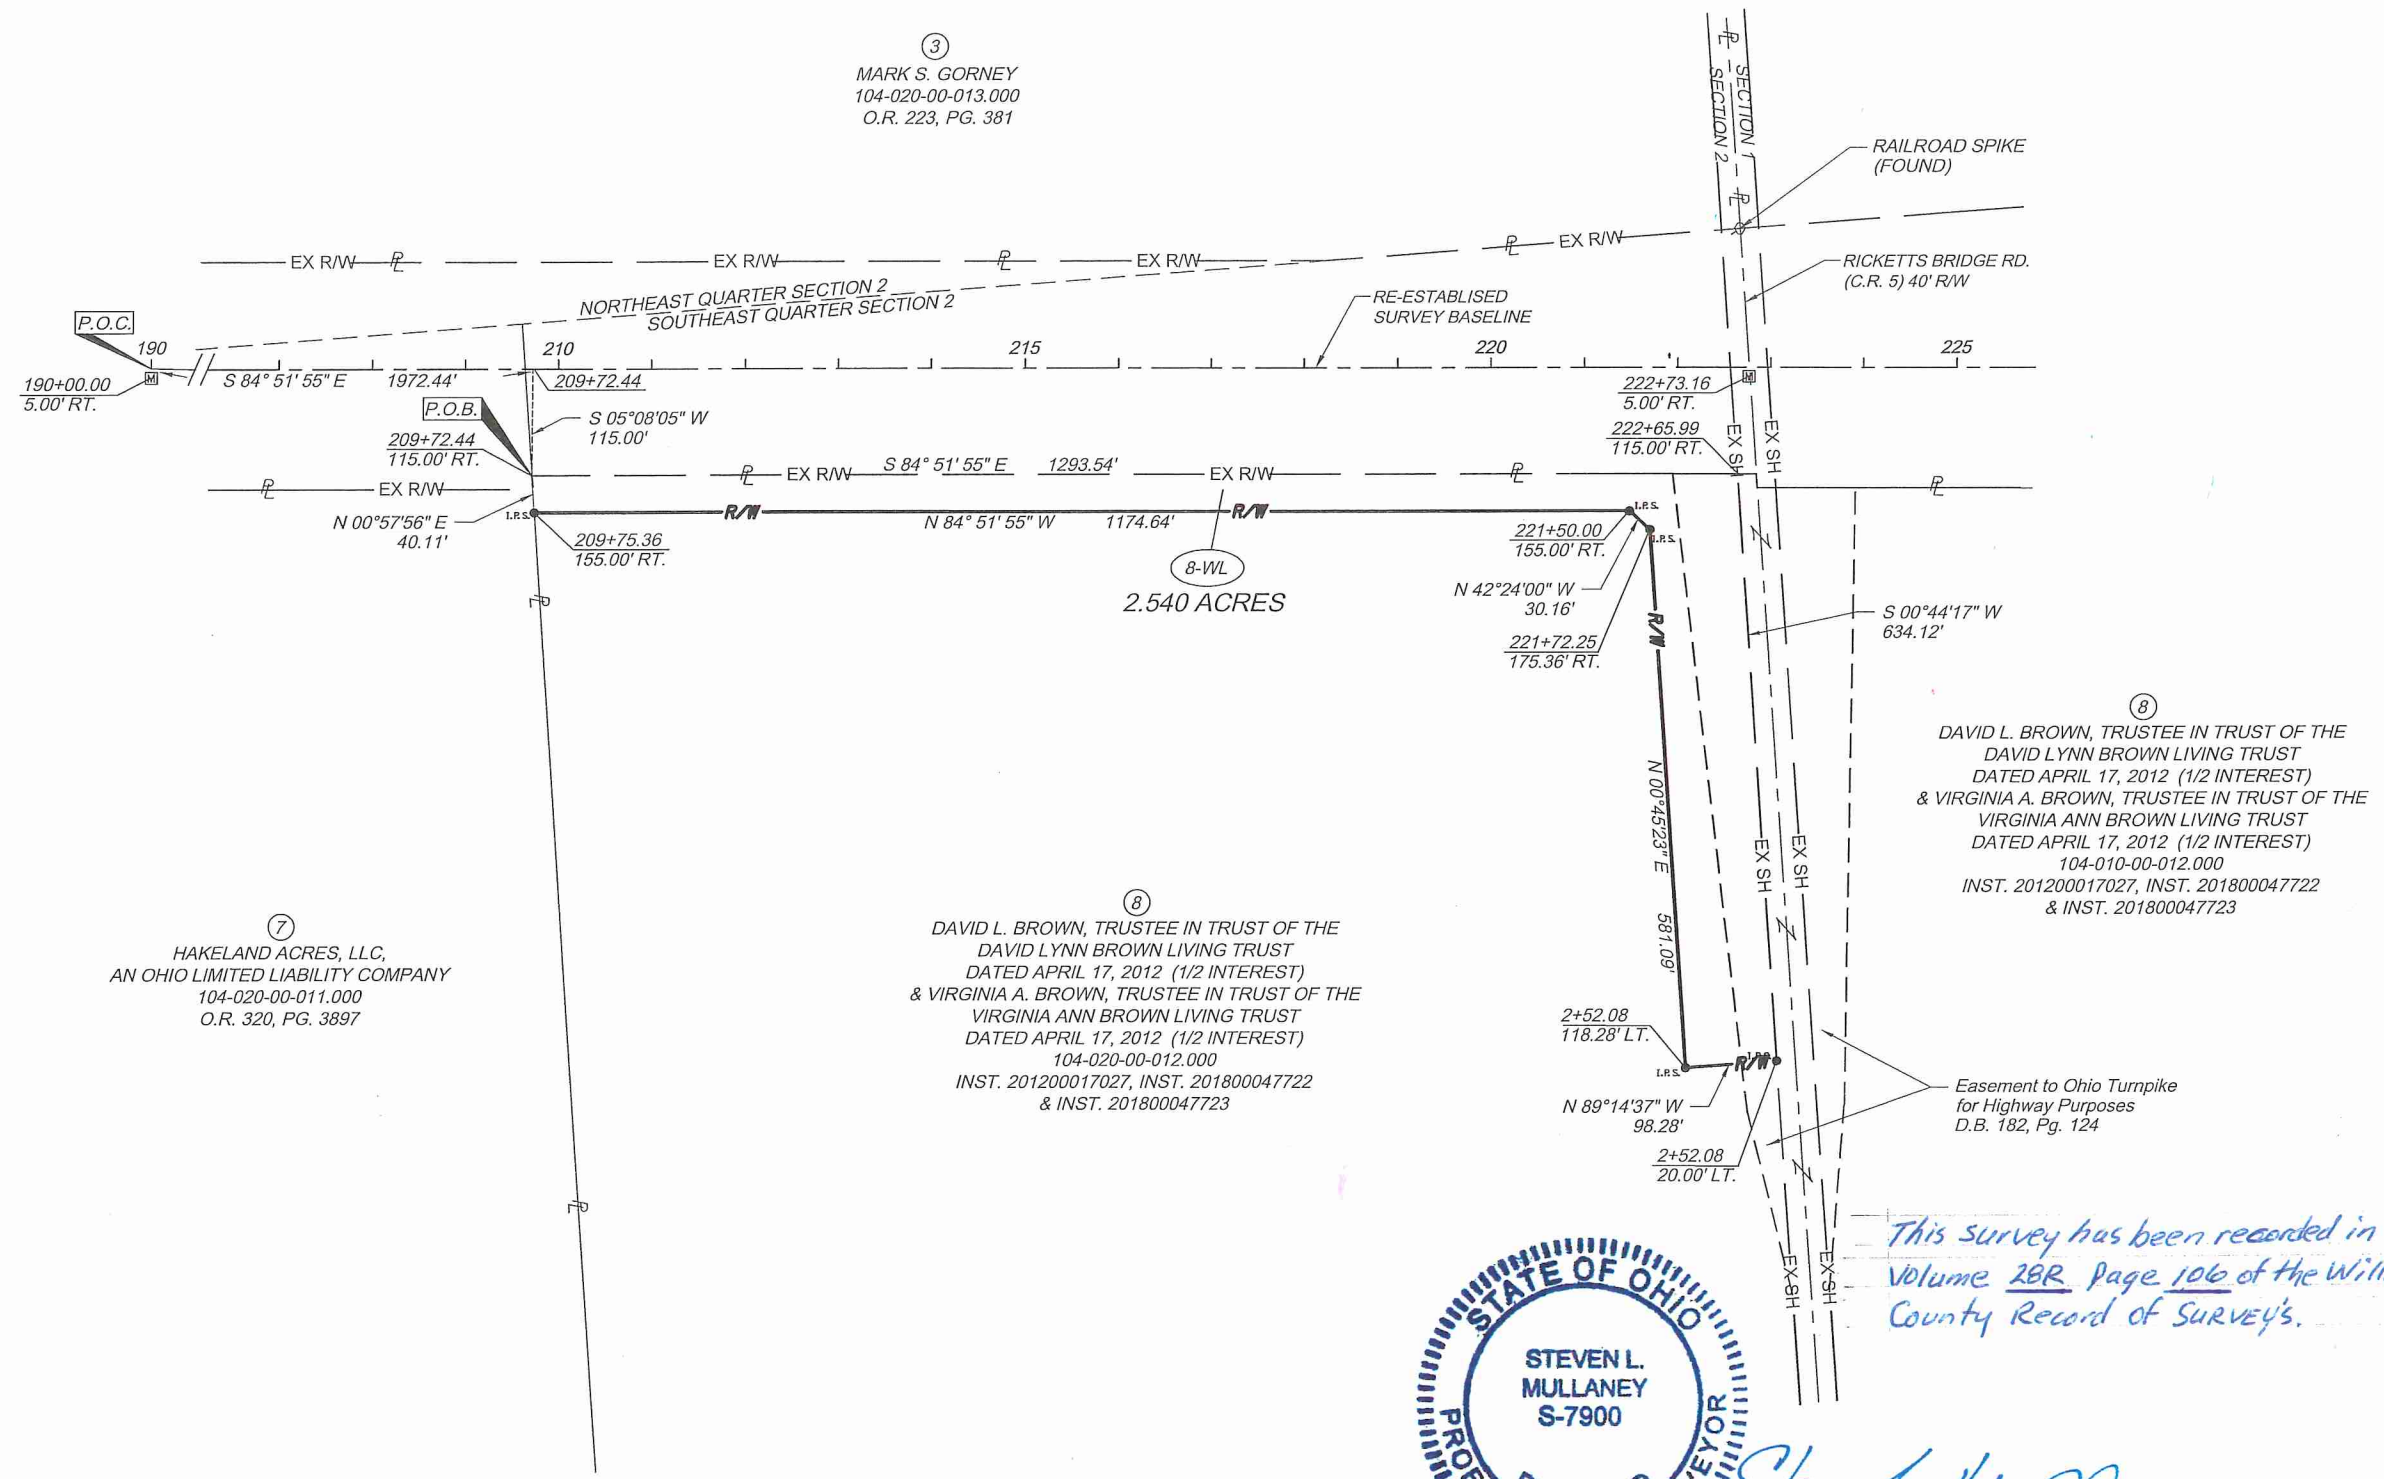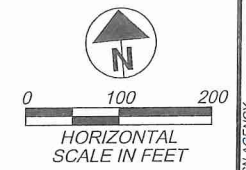

DESIGN AGENCY
GPD GROUP
225 South Main Street, Columbus, OH 43215
614.297.2118 Fax 614.297.2117

| DESIGNED | CHECKED | NO. | REVISIONS | BY | DATE |
|----------|-----------|-----|-----------|----|------|
| NLC | WCL | | | | |
| DRAWN | IN CHARGE | | | | |
| NLC | TDM | | | | |

RIGHT OF WAY PARCEL EXHIBIT
PARCEL 8-WL

PROJECT 39-20-01
DATE:

19/19



OHIO TURNPIKE AND INFRASTRUCTURE COMMISSION



③
MARK S. GORNEY
104-020-00-013.000
O.R. 223, PG. 381

⑦
HAKELAND ACRES, LLC,
AN OHIO LIMITED LIABILITY COMPANY
104-020-00-011.000
O.R. 320, PG. 3897

⑧
DAVID L. BROWN, TRUSTEE IN TRUST OF THE
DAVID LYNN BROWN LIVING TRUST
DATED APRIL 17, 2012 (1/2 INTEREST)
& VIRGINIA A. BROWN, TRUSTEE IN TRUST OF THE
VIRGINIA ANN BROWN LIVING TRUST
DATED APRIL 17, 2012 (1/2 INTEREST)
104-020-00-012.000
INST. 201200017027, INST. 201800047722
& INST. 201800047723

⑧
DAVID L. BROWN, TRUSTEE IN TRUST OF THE
DAVID LYNN BROWN LIVING TRUST
DATED APRIL 17, 2012 (1/2 INTEREST)
& VIRGINIA A. BROWN, TRUSTEE IN TRUST OF THE
VIRGINIA ANN BROWN LIVING TRUST
DATED APRIL 17, 2012 (1/2 INTEREST)
104-010-00-012.000
INST. 201200017027, INST. 201800047722
& INST. 201800047723



Steven L. Mullaney
Steven L. Mullaney, Professional Land Surveyor 7900

*This survey has been recorded in
Volume 28R, Page 106 of the Williams
County Record of Surveys.*

07/07/20

Date

C:\2018\2018161\rowsheets\2018161RB001.dwg; Parcel Exhibit 08-VL - 7/07/20 - 10:48am