


STATE OF OHIO
WILLIAMS COUNTY
NORTHWEST TOWNSHIP
SECTION 2, TOWNSHIP 10 SOUTH, RANGE 4 WEST

BASIS OF BEARINGS:

BEARINGS ARE BASED ON GRID NORTH OF THE OHIO STATE PLANE COORDINATE SYSTEM, NAD83(2011), NORTH ZONE.


PERTINENT DOCUMENTS:

EXISTING RIGHT OF WAY WAS DETERMINED USING OHIO TURNPIKE COMMISSION PLAN TITLED "PROJECT NO. 1, DESIGN SECTON D-21, CONTRACT NO. C-62" AND FOUND MONUMENTATION.

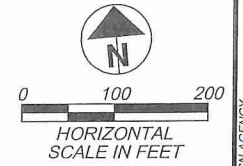

LEGEND:

- ▣ PROPOSED R/W MONUMENT BOX
- I.R.S. IRON PIN SET W/ ID CAP
- I.R.F. 5/8" REBAR (FOUND) W/CAP

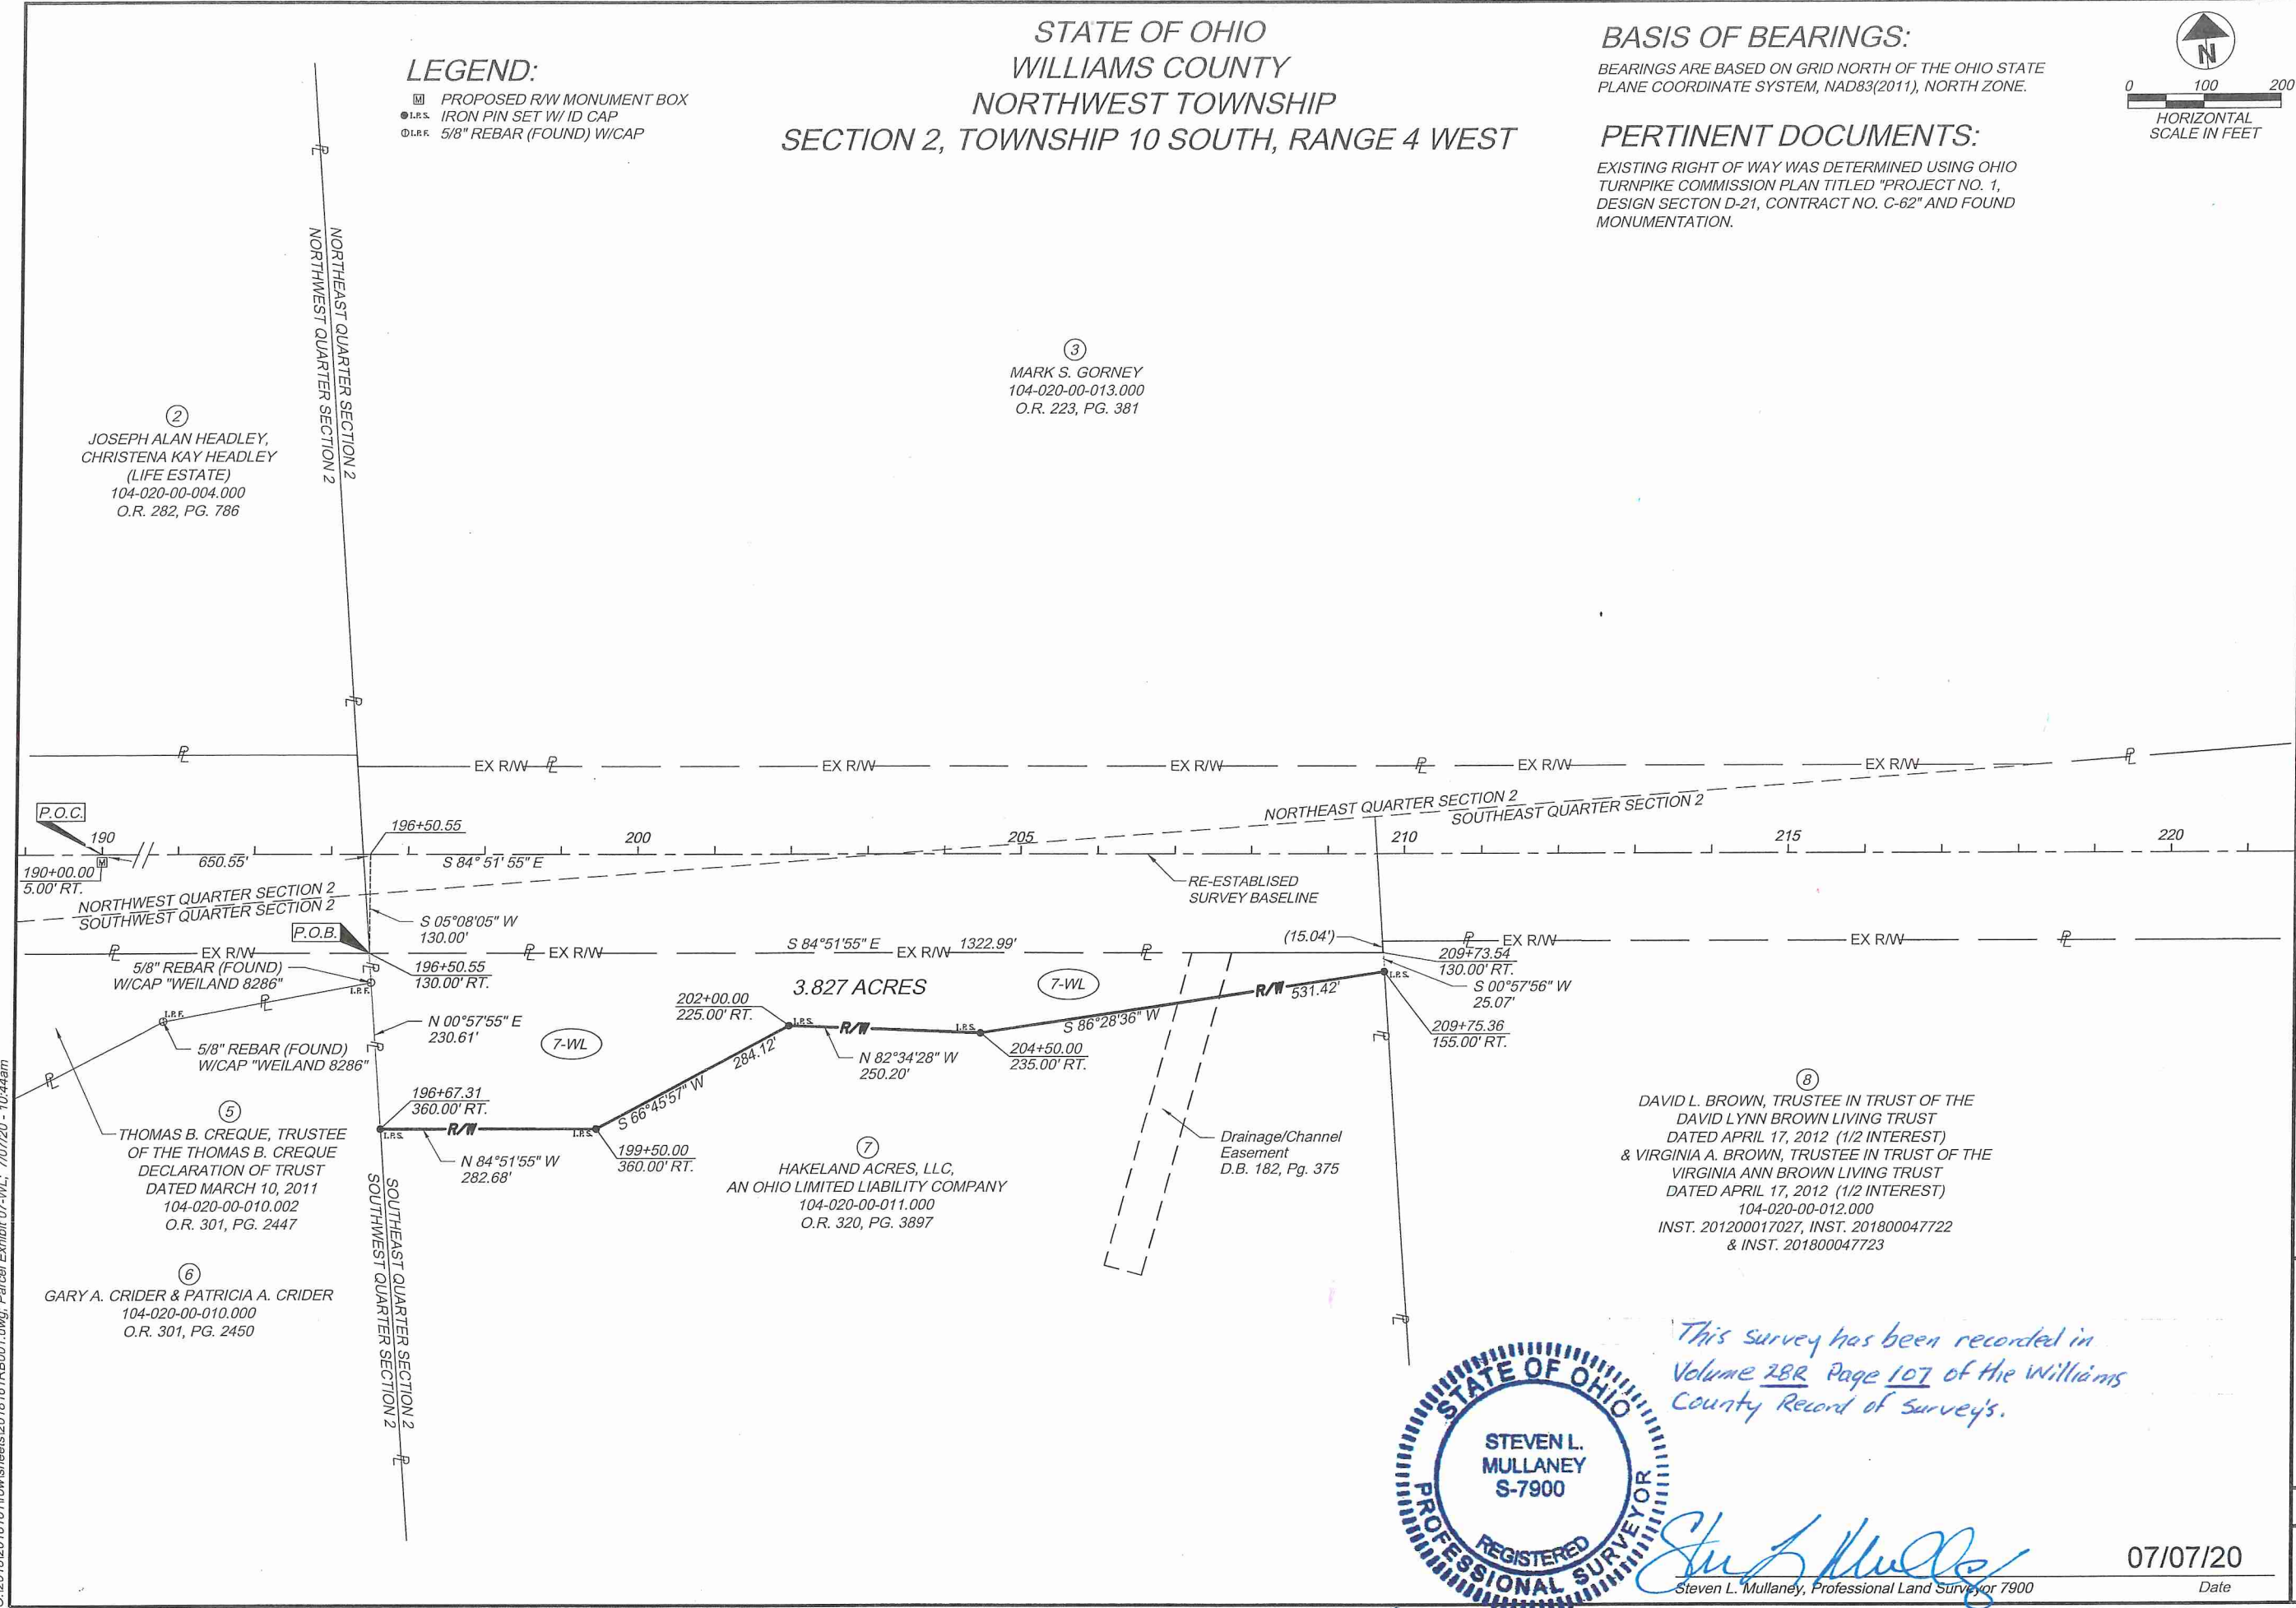

③
MARK S. GORNEY
104-020-00-013.000
O.R. 223, PG. 381

②
JOSEPH ALAN HEADLEY,
CHRISTENA KAY HEADLEY
(LIFE ESTATE)
104-020-00-004.000
O.R. 282, PG. 786

⑤
THOMAS B. CREQUE, TRUSTEE
OF THE THOMAS B. CREQUE
DECLARATION OF TRUST
DATED MARCH 10, 2011
104-020-00-010.002
O.R. 301, PG. 2447

⑥
GARY A. CRIDER & PATRICIA A. CRIDER
104-020-00-010.000
O.R. 301, PG. 2450

⑦
HAKELAND ACRES, LLC,
AN OHIO LIMITED LIABILITY COMPANY
104-020-00-011.000
O.R. 320, PG. 3897

⑧
DAVID L. BROWN, TRUSTEE IN TRUST OF THE
DAVID LYNN BROWN LIVING TRUST
DATED APRIL 17, 2012 (1/2 INTEREST)
& VIRGINIA A. BROWN, TRUSTEE IN TRUST OF THE
VIRGINIA ANN BROWN LIVING TRUST
DATED APRIL 17, 2012 (1/2 INTEREST)
104-020-00-012.000
INST. 201200017027, INST. 201800047722
& INST. 201800047723

*This survey has been recorded in
Volume 288 Page 107 of the Williams
County Record of Surveys.*



Steven L. Mullaney, Professional Land Surveyor 7900

07/07/20
Date

OHIO TURNPIKE AND INFRASTRUCTURE COMMISSION

RIGHT OF WAY PARCEL EXHIBIT
PARCEL 7-WL

DESIGNED	CHECKED	NO.	REVISIONS		BY	DATE
			WCL	TDM		
NLC						
DRAWN						
NLC						

DESIGN AGENCY
GPD GROUP
200 South High Street, Suite 200
Columbus, OH 43215
614.221.2100

PROJECT 39-20-01
DATE: 17/19

C:\2018\20181611row\sheets\20181611RB001.dwg: Parcel Exhibit 07-WL - 7/07/20 - 10:44am