

PLAT OF SURVEY

FOR:

KEVIN COUTURIER

PART OF THE NORTH 1/2, SOUTHEAST 1/4, SECTION 15, T-7-N, R-3-E
JEFFERSON TOWNSHIP, WILLIAMS COUNTY, OHIO
MARCH 22, 2021 ORDER NO. 210102

NORTH 1/4 CORNER
MONUMENT BOX FOUND

Owner: Clair A. & Desiree Wagner
OR: Book 311, Page 802

Owner: Harry E. & Rachelle D. Croft
OR: Book 327, Page 104

Owner: Daniel J. & Maryann Peters
OR: Book 327, Page 2263



REFERENCE SURVEYS


Volume 5R Page 314
Volume 27R Page 097
Volume 3R Page 119

County Road 16


County Road 17

LEGEND:

- MONUMENT BOX
- IRON PIPE FOUND
- SET 5/8" X 30" REBAR WITH ORANGE CAP STAMPED INBOUNDS OH #8757
- ▲ RAILROAD SPIKE FOUND
- △ STONE FOUND
- ⊙ MAG NAIL SET
- ◇ WOODEN LATH SET

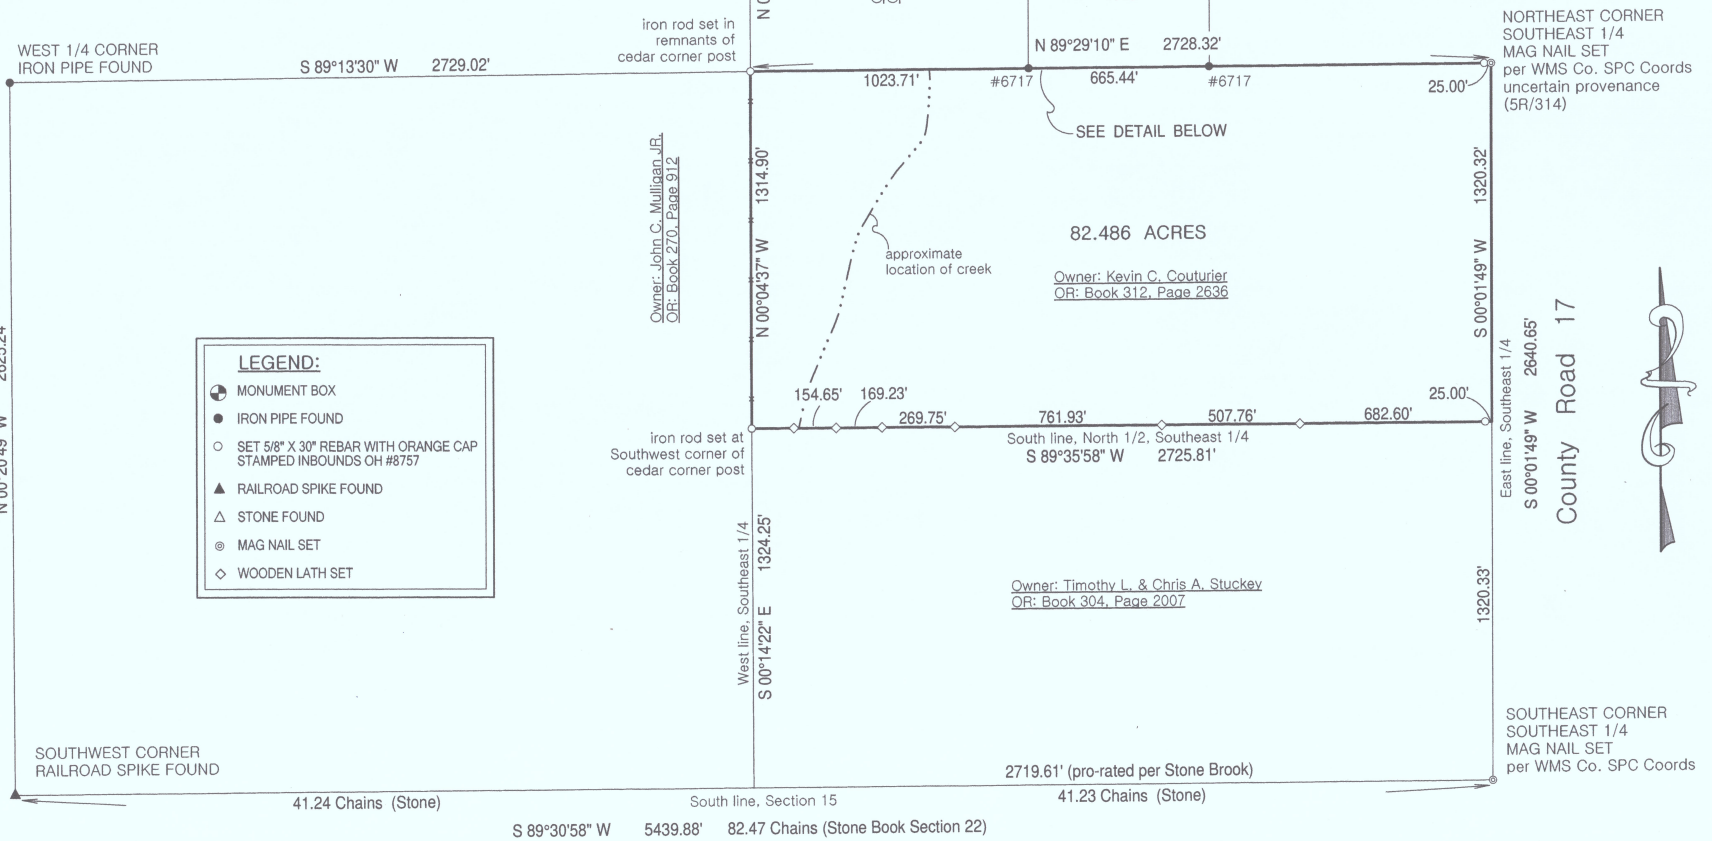

This plat of survey has been received for record by the Williams County Engineer's Office and recorded in Volume 28R of the Survey Records, Page 134.

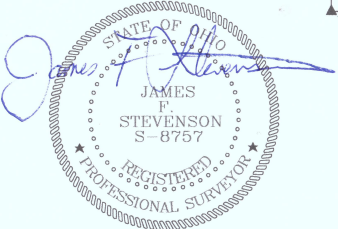

I hereby certify that we have surveyed the hereon depicted parcel in the field and have found or set survey markers as shown. This survey was made without benefit of a Title Report and is subject to any additional items which might be disclosed by such a report.

INBOUNDS SURVEYING, LLC

James F. Stevenson
Ohio Registered Surveyor No. 8757
14222 Grass Lake Road
Camden, MI 49232
Office: 209-628-5141
Email: jamie@inbounds.pro

