


PLAT OF SURVEY

FOR:
JIM MARTIN

PART OF THE SOUTHEAST 1/4, SECTION 24, T-9-S, R-3-W
BRIDGEWATER TOWNSHIP, WILLIAMS COUNTY, OHIO
APRIL 26, 2021 ORDER NO. 210405

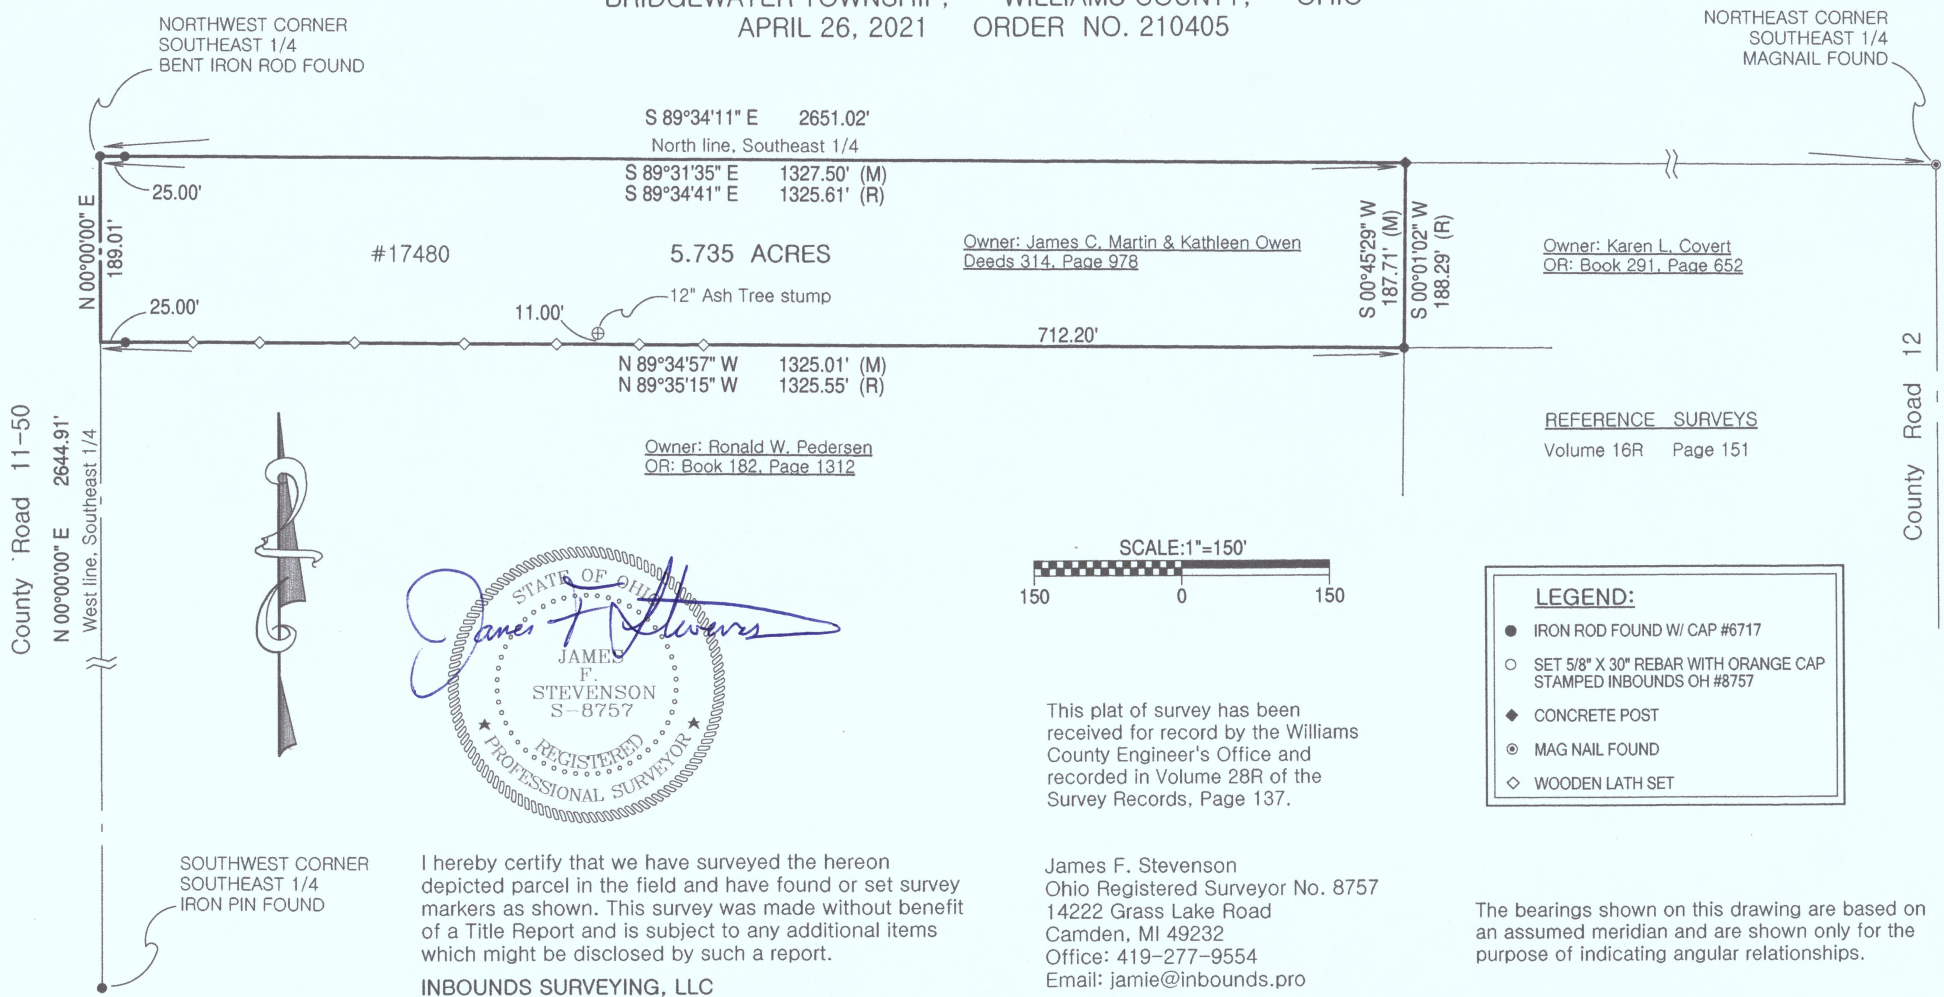

STATE OF OHIO
JAMES F. STEVENSON
S-8757
REGISTERED PROFESSIONAL SURVEYOR

SCALE: 1"=150'

LEGEND:

- IRON ROD FOUND W/ CAP #6717
- SET 5/8" X 30" REBAR WITH ORANGE CAP STAMPED INBOUNDS OH #8757
- ◆ CONCRETE POST
- ⊙ MAG NAIL FOUND
- ◇ WOODEN LATH SET

I hereby certify that we have surveyed the hereon depicted parcel in the field and have found or set survey markers as shown. This survey was made without benefit of a Title Report and is subject to any additional items which might be disclosed by such a report.

INBOUNDS SURVEYING, LLC

James F. Stevenson
Ohio Registered Surveyor No. 8757
14222 Grass Lake Road
Camden, MI 49232
Office: 419-277-9554
Email: jamie@inbounds.pro

The bearings shown on this drawing are based on an assumed meridian and are shown only for the purpose of indicating angular relationships.