
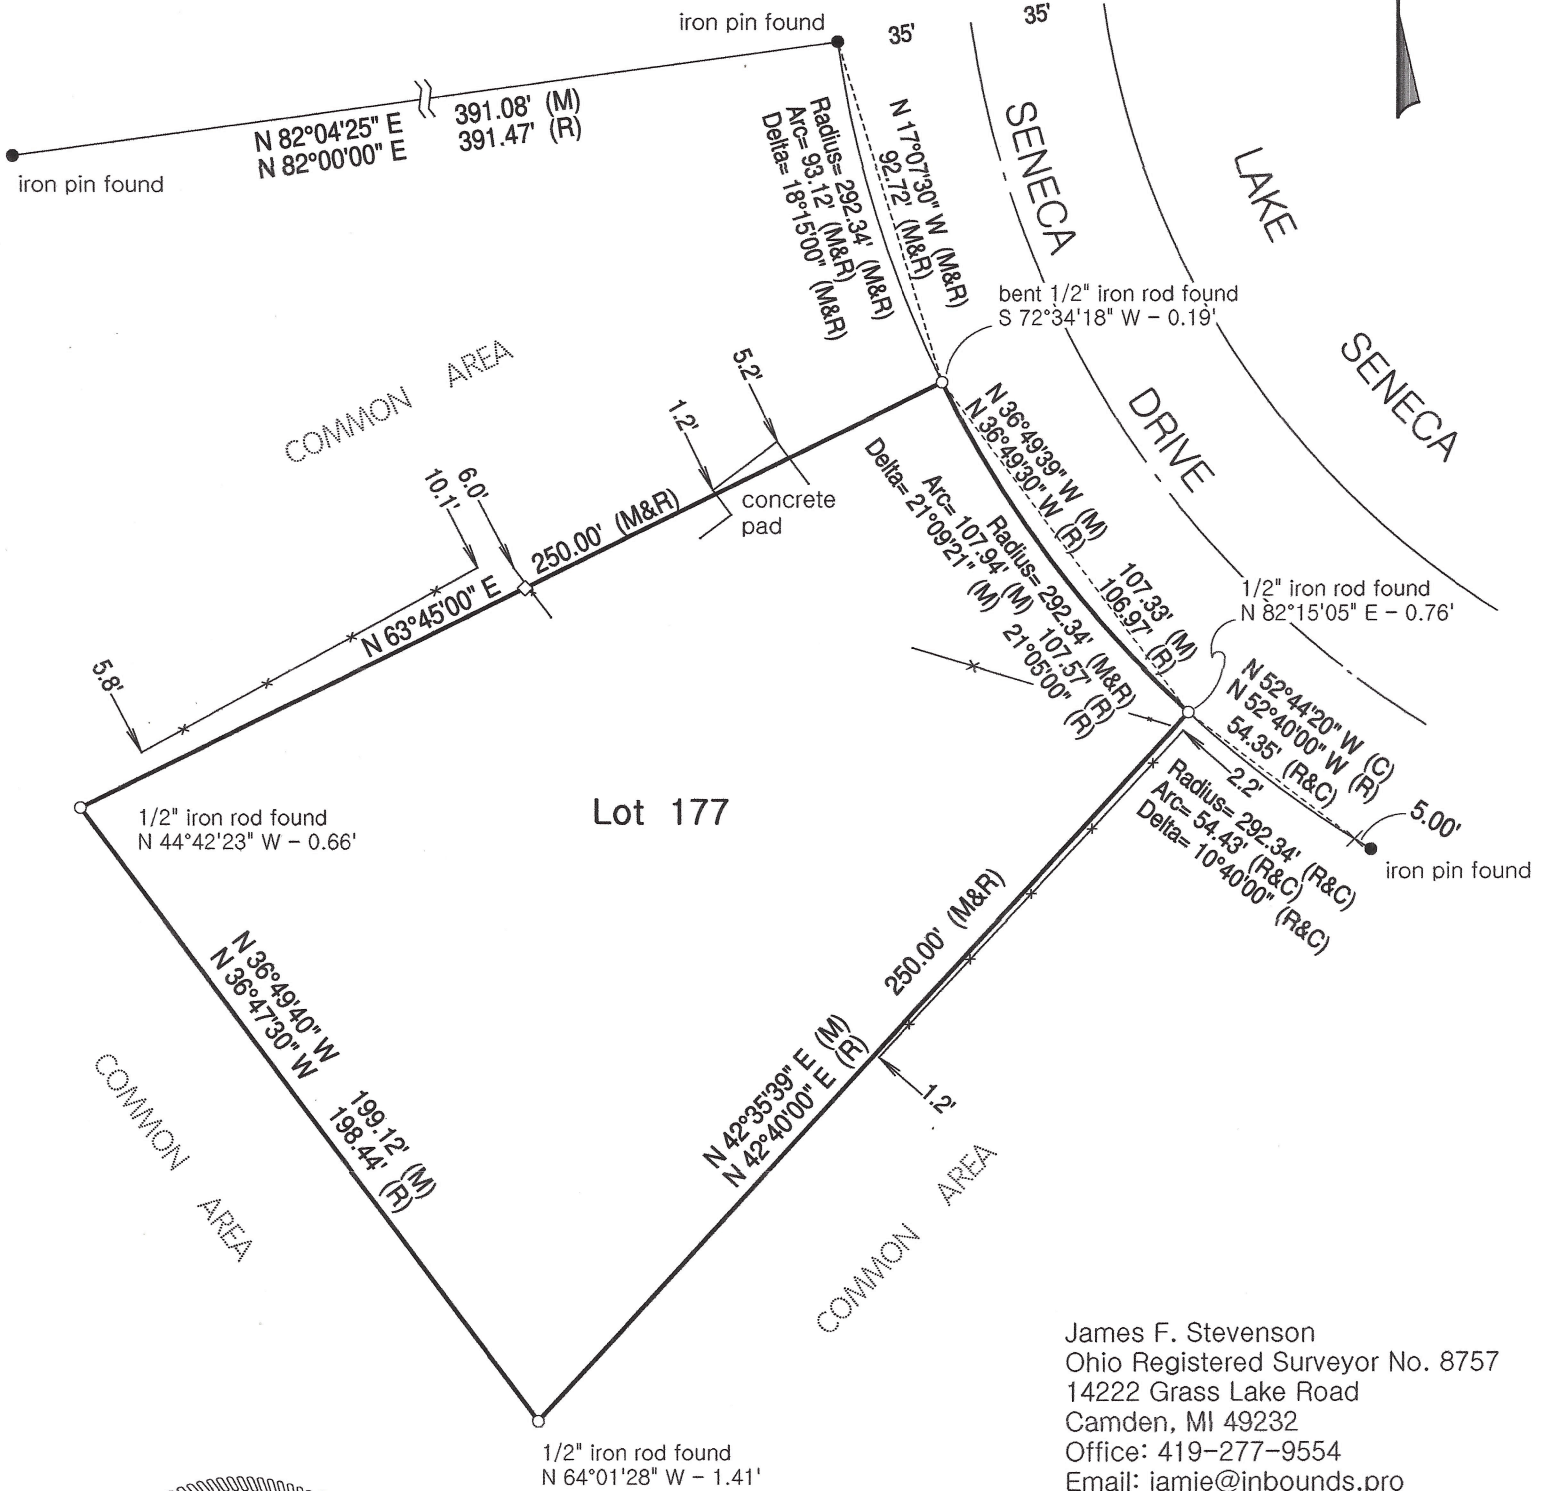
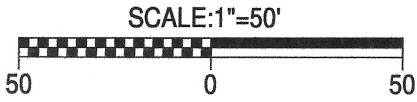


# PLAT OF SURVEY


FOR:

JACK FAKHOURY

LOT 177, LAKE SENECA SUBDIVISION  
BRIDGEWATER TOWNSHIP, WILLIAMS COUNTY, OHIO  
JULY 21, 2022 ORDER NO. 220706

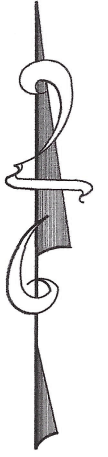

James F. Stevenson  
Ohio Registered Surveyor No. 8757  
14222 Grass Lake Road  
Camden, MI 49232  
Office: 419-277-9554  
Email: jamie@inbounds.pro

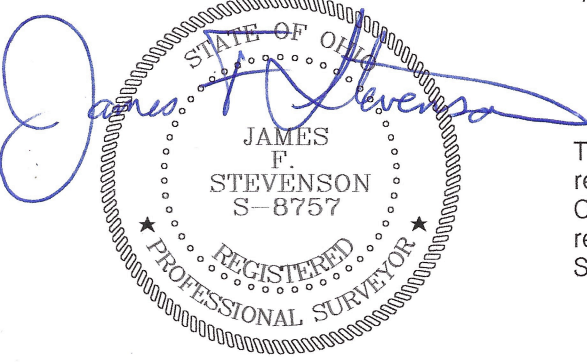

This plat of survey has been received for record by the Williams County Engineer's Office and recorded in Volume 28R of the Survey Records, Page 244.

LEGEND:	
●	IRON PIN OR PIPE FOUND
○	SET 5/8" X 30" REBAR WITH ORANGE CAP STAMPED INBOUNDS OH #8757
◇	WOODEN LATH SET
—*	FENCE
(R)	RECORD DISTANCE OR BEARING
(M)	MEASURED DISTANCE OR BEARING
(C)	CALCULATED DISTANCE OR BEARING

I hereby certify that we have surveyed the hereon depicted parcel in the field and have found or set survey markers as shown. This survey was made without benefit of a Title Report and is subject to any additional items which might be disclosed by such a report.

INBOUNDS SURVEYING, LLC