
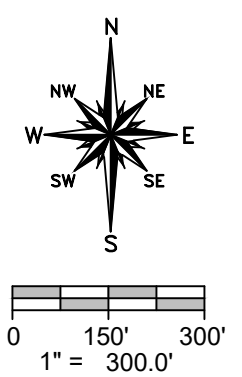


PLAT OF SURVEY

**A parcel of land situated in the Southeast Quarter of Section 19,
Town 7 North, Range 2 East, Superior Township, Williams County,
Ohio. Located within the North and the East of the First Principal
Meridian of the Original Land Subdivisions of Ohio.**

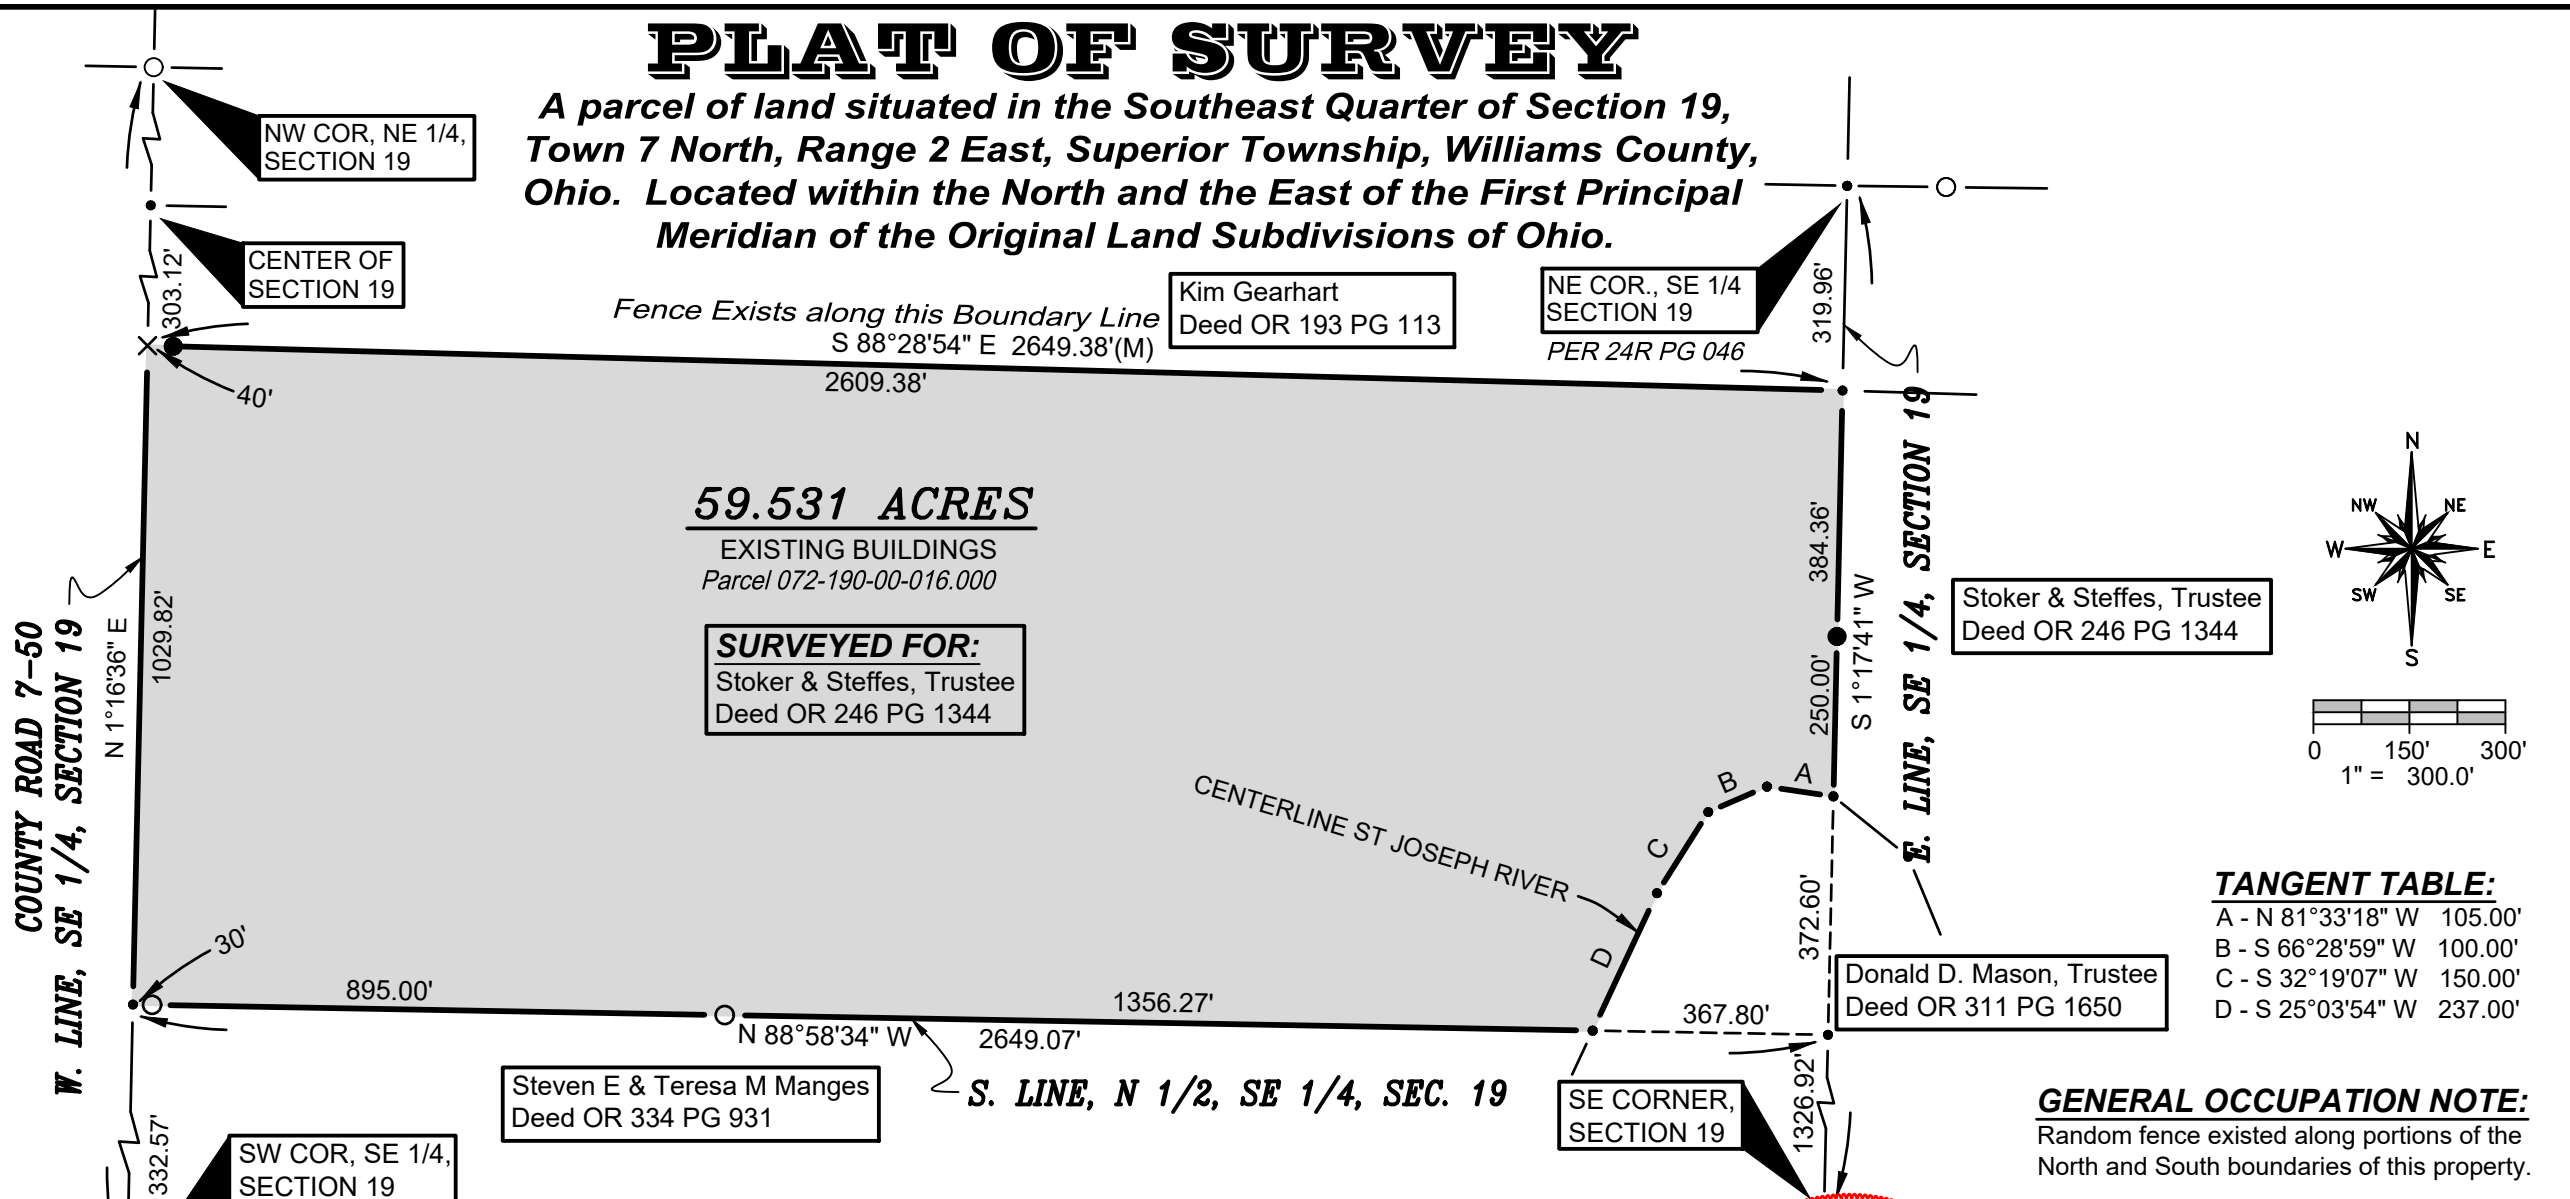

TANGENT TABLE:

A	- N 81°33'18" W	105.00'
B	- S 66°28'59" W	100.00'
C	- S 32°19'07" W	150.00'
D	- S 25°03'54" W	237.00'

GENERAL OCCUPATION NOTE:
Random fence existed along portions of the North and South boundaries of this property.

SURVEY LEGEND

- Placed 5/8" Rebar w/ Cap
- × Found PK Nail
- Point Established this Survey
- Found Iron Pin or Pipe
- ⊗ Found Railroad Spike

REFERENCE SURVEYS

- Volume 22R Page 091
- Volume 24R Page 027
- Volume 24R Page 046
- Volume 26R Page 152
- Volume 27R Page 234

I HEREBY CERTIFY THAT I HAVE SURVEYED THE PREMISES SHOWN ON THE PLAT ABOVE. ALL DIMENSIONS ARE SHOWN IN FEET AND DECIMALS THEREOF. SINCE THIS SURVEY DOES NOT INCLUDE A TITLE SEARCH THERE COULD BE EASEMENTS OR OTHER ENCUMBRANCES UPON THE LAND WHICH ARE NOT SHOWN ON THIS SURVEY PLAT. IF THESE ARE REQUIRED, PLEASE FURNISH THE NECESSARY INFORMATION. THE BEARINGS AND DISTANCES SHOWN ON THE PLAT ABOVE ARE BASED ON STATE PLANE COORDINATES, SPHERICAL ZONE-OHIO NORTH. THIS SURVEY HAS BEEN RECORDED IN VOL. 28R PAGE 299 OF THE WILLIAMS COUNTY SURVEY RECORDS.

Brian M. Wieland
BRIAN M. WIELAND - REGISTERED SURVEYOR NO. 8286



DATE: 11-30-22 JOB: 22-138

WIELAND SURVEYING & ENGINEERING, LLC
14067 COUNTY ROAD 20
WEST UNITY, OH 43570
419-553-0112 VOICE
brian@wielandsurveying.com