


PLAT OF SURVEY

A parcel of land situated in the Southwest Quarter and in the Southeast Quarter of Section 10,
Town 9 South, Range 2 West, Madison Township, Williams County, Ohio. Located within the
Michigan Meridian Survey of the Original Land Subdivisions of Ohio.

SURVEYORS NOTE:


Approximately 0.301 acres of the Remainder
Parcel exists in the Southwest Quarter and
2.447 acres exists in the Southeast Quarter.

Allen St. John, Trustee
Deed OR 338 PG 0818

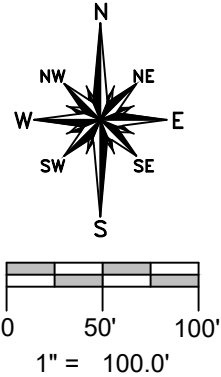

GENERAL OCCUPATION NOTE:

No fences existed along the East, North or
West boundaries of this property. All lines of
occupation were either agricultural or lawn.

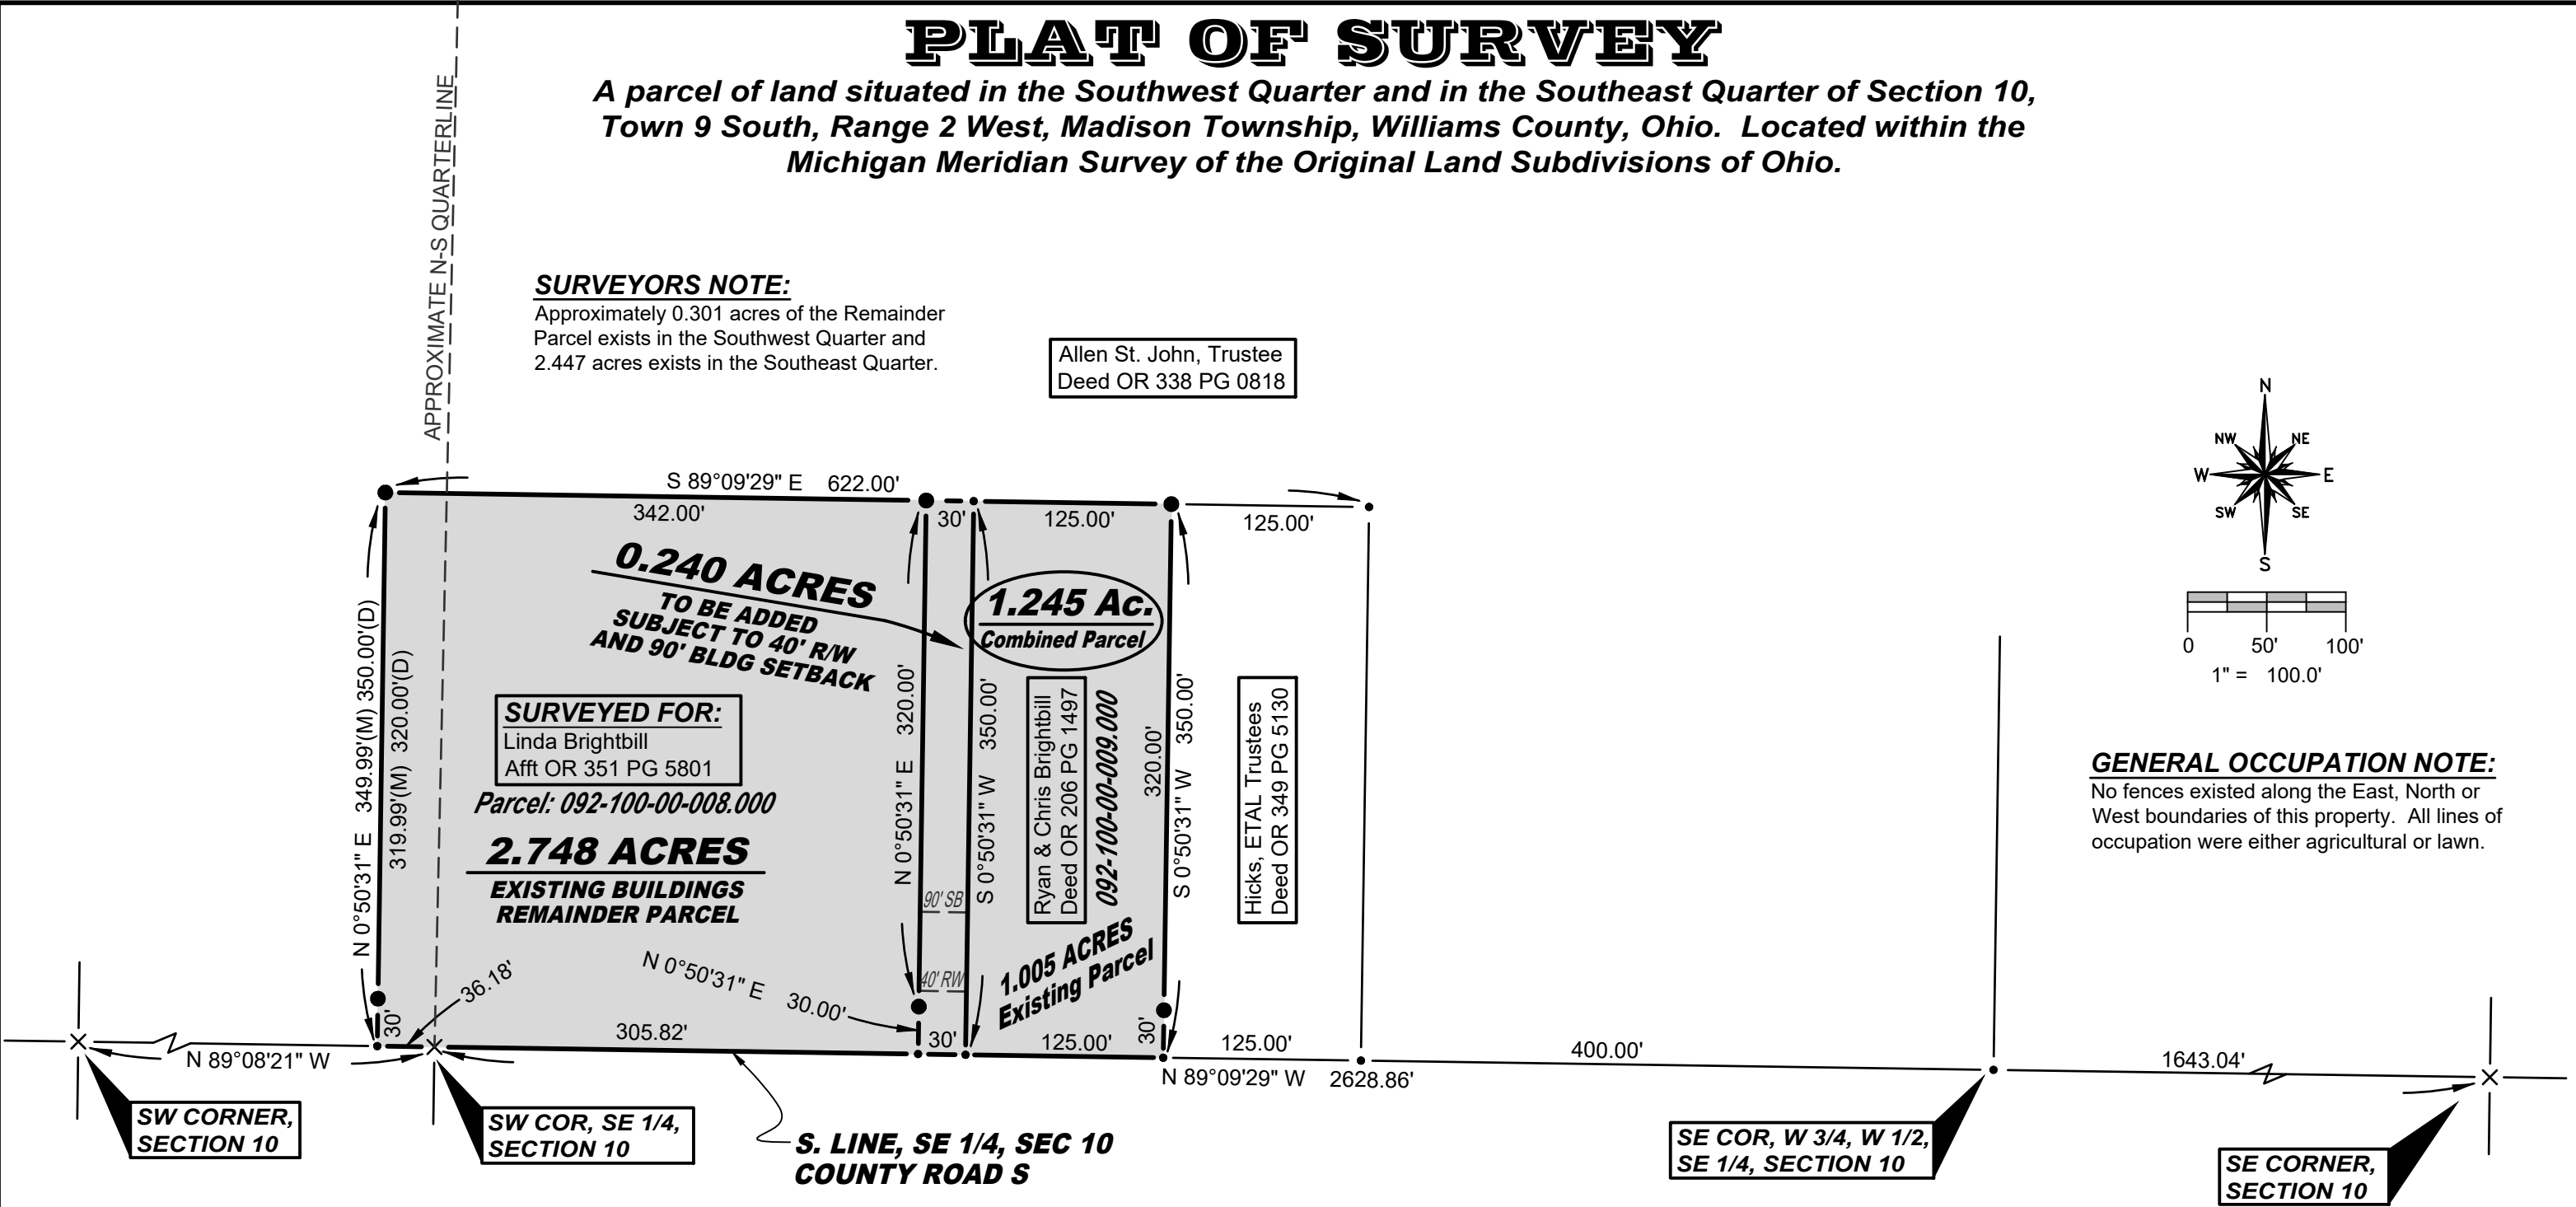

SURVEY LEGEND


- Placed 5/8" Rebar w/ Cap
- × Found PK Nail
- Point Established this Survey
- Found Iron Pin or Pipe
- ▣ Found Monument Box
- ⊠ Found Railroad Spike
- × Placed MAG Nail
- Found Wood Post

REFERENCE SURVEYS

Volume 9R Page 310
Volume 24R Page 260

I hereby certify that I have surveyed the premises shown on the Plat above. All dimensions are shown in feet and decimals thereof. Since this survey does not include a title search, there could be easements or other encumbrances upon the land which are not shown on this survey plat. If these are required, please furnish the necessary information. The Bearings and Distances shown on the Plat above are based on State Plane Coordinates, SPC83, Zone-Ohio North. This survey has been recorded in Volume 28R Page 575 of the Williams County Survey records.

Brian M. Wieland
Brian M. Wieland - Ohio Registered Surveyor No. 8286

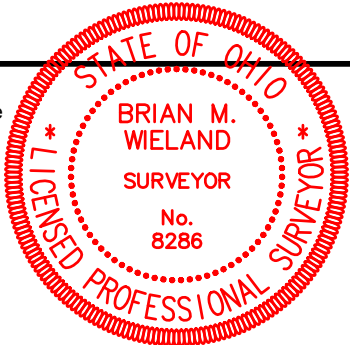

REVISED: 6-1-2025

DATE: 5-27-2025 JOB: 25-025

**WIELAND SURVEYING
& ENGINEERING, LLC**
14067 County Road 20
West Unity, OH 43570
419-553-0112 - Voice
brian@wielandsurveying.com