
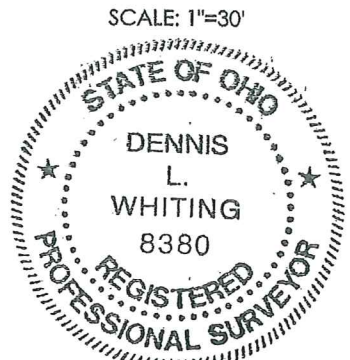
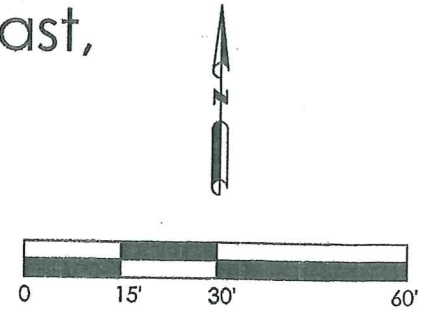


Boundary Survey for Omega Title Agency, LLC being Outlot 13 and part of Outlot 14 in the Village of West Unity in the southwest 1/4 of Section 5, Town-7-North, Range-4-East, Brady Township, Williams County, Ohio

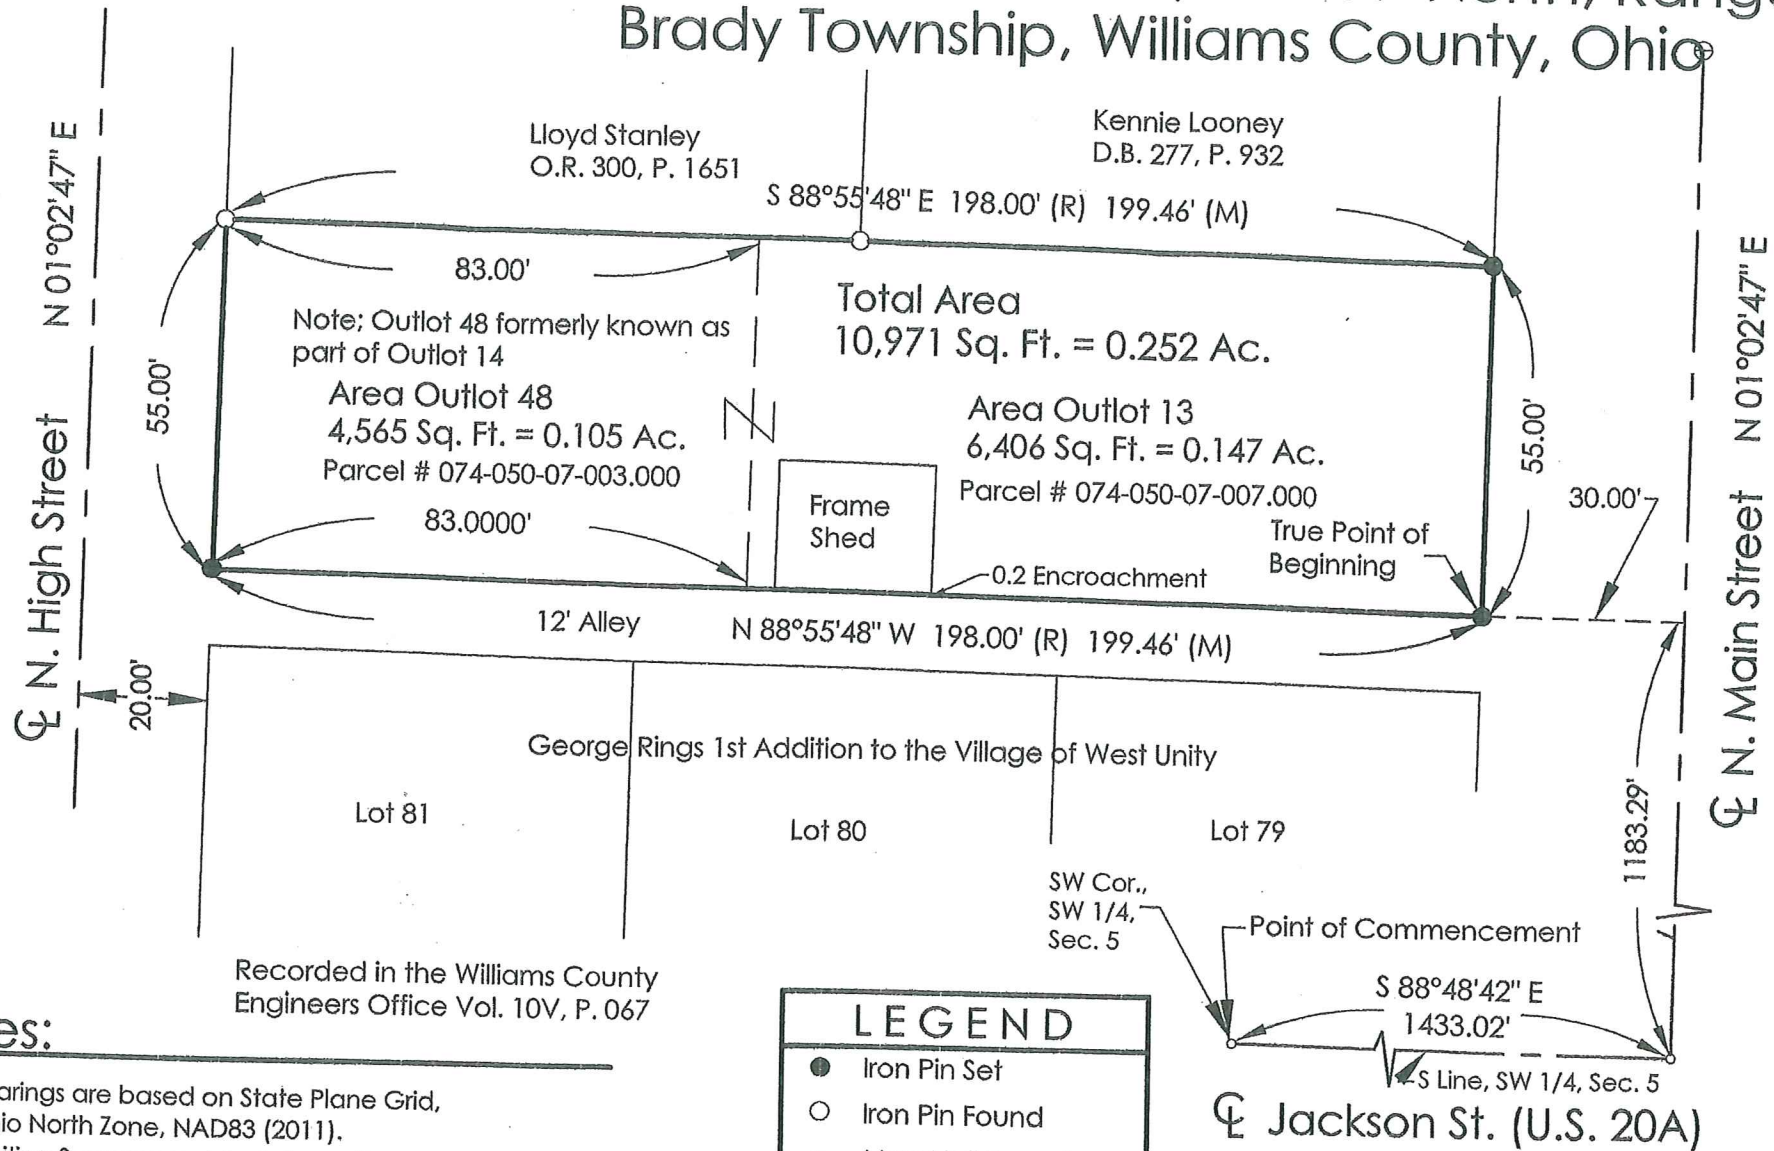

I hereby state that this drawing represents a survey made by me and is correct to the best of my knowledge, information and belief.

Dennis L. Whiting
Dennis L. Whiting, P.S.
Ohio Reg. Surveyor No. S-8380

- Notes:**
- Bearings are based on State Plane Grid, Ohio North Zone, NAD83 (2011).
 - Whiting Surveys provides information regarding easements furnished to them by the title company or that they have knowledge of. Therefore, easements shown or not shown are not guaranteed to be complete.

LEGEND	
●	Iron Pin Set
○	Iron Pin Found
◦	Mag Nail Found
⊖	Iron Pipe Found

W	WHITING SURVEY	
	Surveyors 493 . Shoop Avenue Wauseon, Ohio 43567 Phone: 419-335-7212 Cell 567-454-0409	
DRN BY:	dlw	CHKD BY: sjw
DATE:	4-3-19	PROJ. NO.: 19-029-004

Boundary Survey on 407 N. Main St.