

PLAT OF SURVEY

FOR:

RANDY WANKS

NORTH 52 FEET OF LOT 142 in SNYDER'S THIRD ADDITION
TO THE VILLAGE OF MONTPELIER, WILLIAMS COUNTY, OHIO
MAY 13, 2020 ORDER NO. 200414

Lot 143

Lot 144

REFERENCE SURVEYS

Volume 5V Page 148
Volume 6V Page 93

E. Madison St. (59.4' R/W)


SCALE: 1"=30'



LEGEND:

- IRON ROD OR PIN FOUND
- SET 5/8" X 30" REBAR WITH ORANGE CAP STAMPED INBOUNDS OH #8757
- ⊙ MAG NAIL FOUND
- ⊙ MAG NAIL SET
- (R) RECORD DISTANCE OR BEARING
- (M) MEASURED DISTANCE OR BEARING

This plat of survey has been received for record by the Williams County Engineer's Office and recorded in Volume 10V of the Survey Records, Page 83.

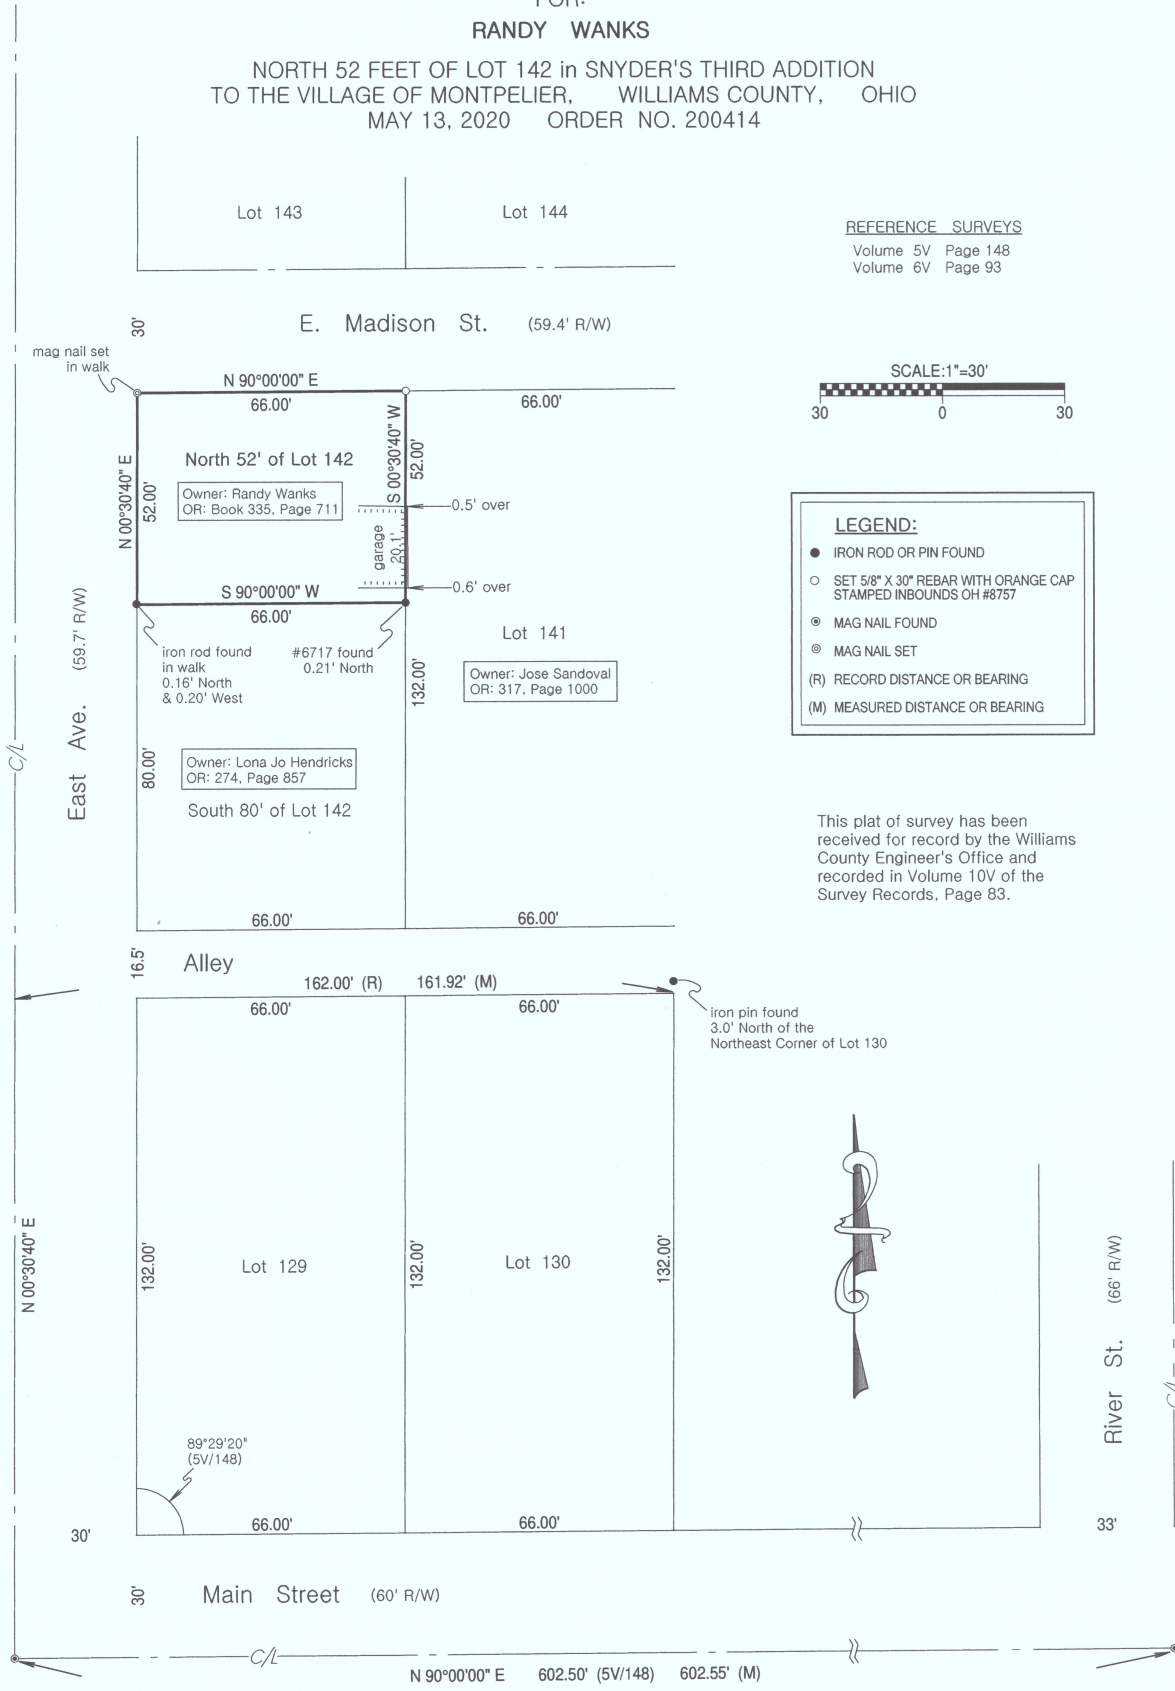

I hereby certify that we have surveyed the hereon depicted parcel in the field and have found or set survey markers as shown. This survey was made without benefit of a Title Report and is subject to any additional items which might be disclosed by such a report.

INBOUNDS SURVEYING, LLC

James F. Stevenson
Ohio Registered Surveyor No. 8757
14222 Grass Lake Road
Camden, MI 49232
Office: 209-628-5141
Email: jamie@inbounds.pro