


PLAT OF SURVEY

FOR:

AUSTIN FRITCH

PART OF THE NORTH 1/2 OF SOUTHWEST 1/4, SECTION 16, T-7-N, R-1-E
 FLORENCE TOWNSHIP, VILLAGE OF EDON, WILLIAMS COUNTY, OHIO
 OCTOBER 8, 2020 ORDER NO. 200813

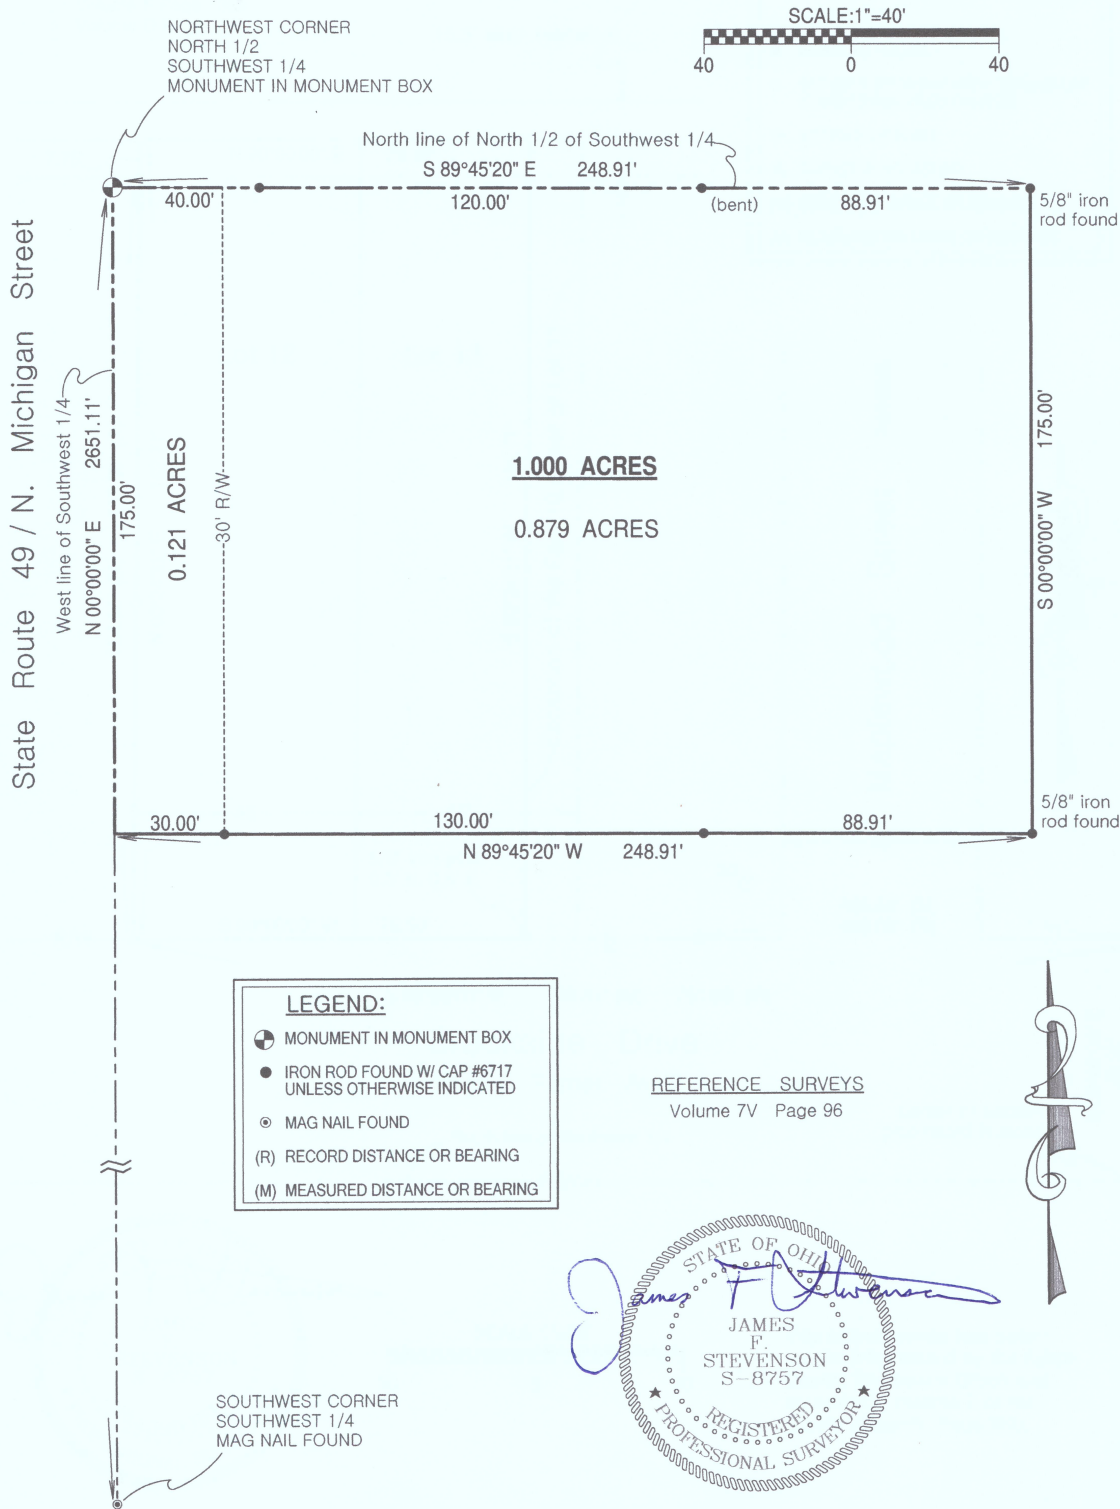

LEGEND:

- MONUMENT IN MONUMENT BOX
- IRON ROD FOUND W/ CAP #6717 UNLESS OTHERWISE INDICATED
- ⊙ MAG NAIL FOUND
- (R) RECORD DISTANCE OR BEARING
- (M) MEASURED DISTANCE OR BEARING

REFERENCE SURVEYS
 Volume 7V Page 96

STATE OF OHIO
 JAMES F. STEVENSON
 S-8757
 REGISTERED PROFESSIONAL SURVEYOR

This plat of survey has been received for record by the Williams County Engineer's Office and recorded in Volume 10V of the Survey Records, Page 118.

I hereby certify that we have surveyed the hereon depicted parcel in the field and have found or set survey markers as shown. This survey was made without benefit of a Title Report and is subject to any additional items which might be disclosed by such a report.

INBOUNDS SURVEYING, LLC