


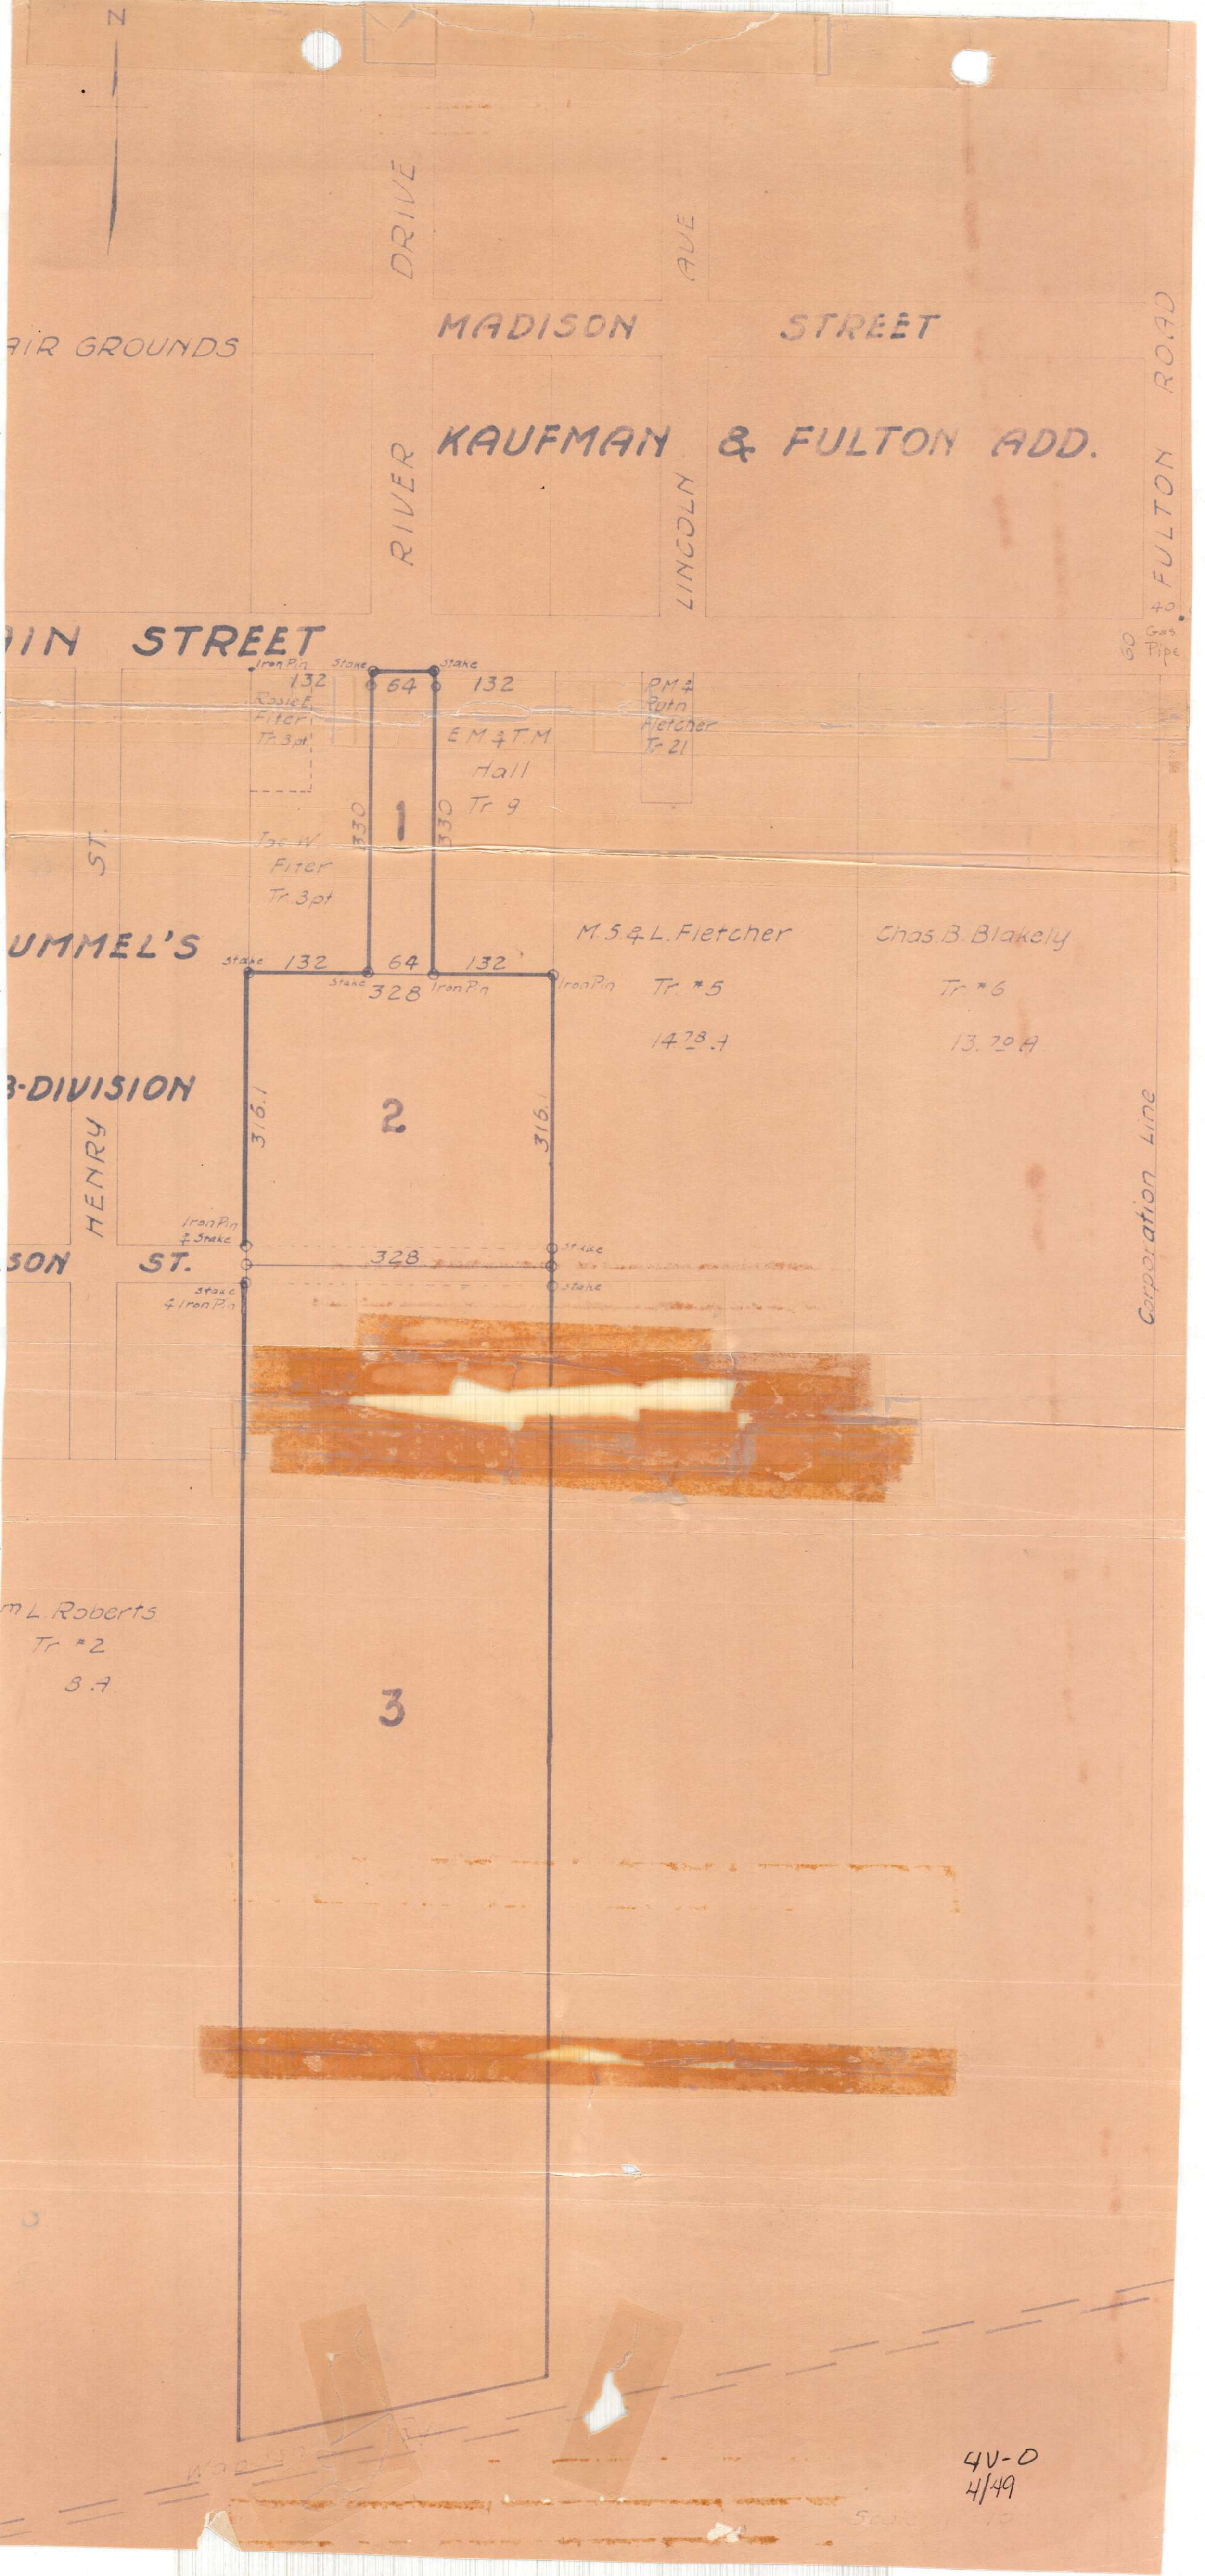

DRIVE

AVE

MADISON

STREET

KAUFMAN

& FULTON ADD.

RIVER

LINCOLN

FULTON ROAD

MAIN STREET

60 Gas Pipe

Iron Pin Stake Stake
132 64 132
Roele Fitcher Tr 3pt
EM & TM Hall Tr 9
330 1 330
Tr 4 W Fitcher Tr 3pt

PM & Putn Fletcher Tr 21

UMMEL'S

M. S. & L. Fletcher

Chas. B. Blakely

B-DIVISION

HENRY

stake 132 64 132
328 Iron Pin
316.1 2 316.1
1478.1

Tr #6
13.20 A

SON

ST.

Iron Pin & Stake
328
stake & Iron Pin

M. L. Roberts
Tr #2
B.A.

3

Corporation Line

4V-0
4/49