

SECTION


R1 R2

28 27

R. RIVER STREET

60'

60' MICHIGAN AVE & SR #49

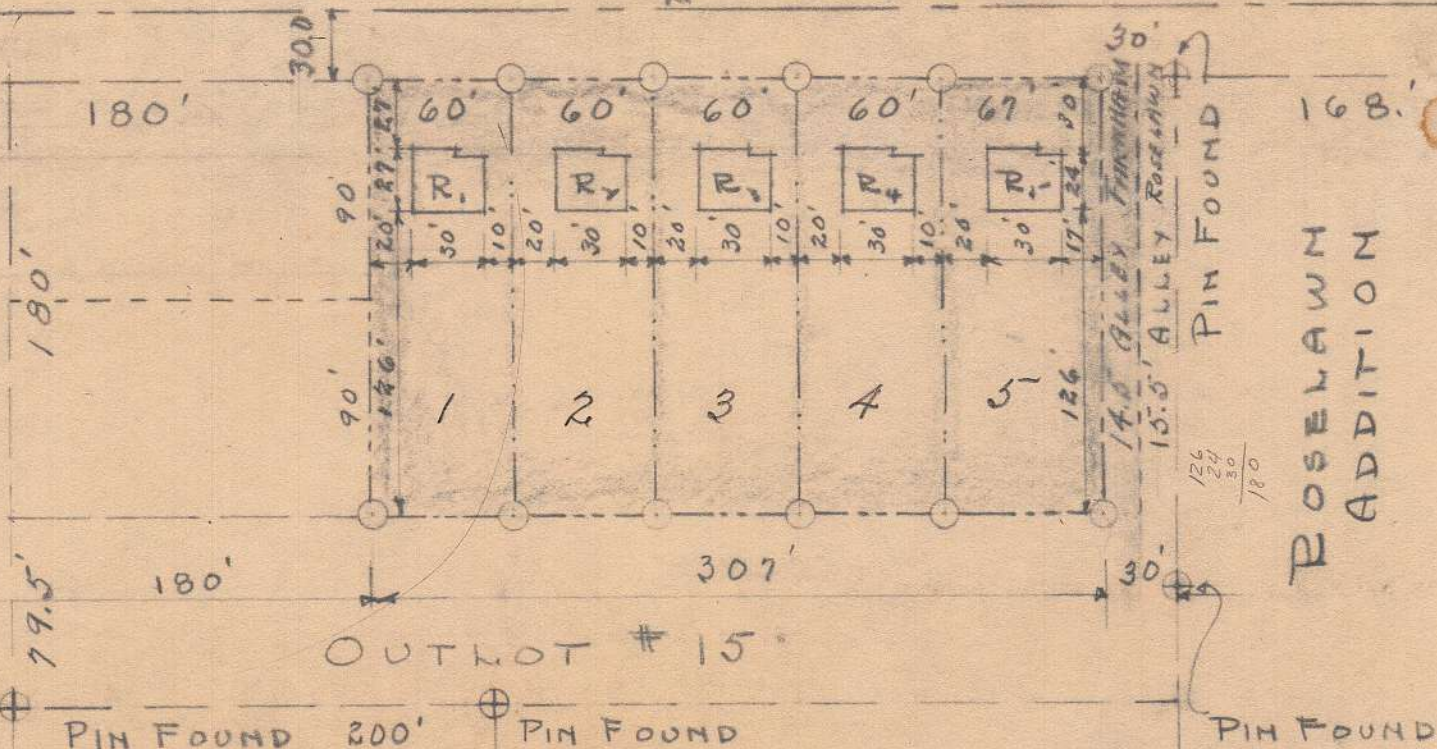

RICHARDSON'S  
OUTLOTS.

OUTLOT #15

PIN FOUND

200'

PIN FOUND

PIN FOUND

○ PINS SET

PLAT OF FIVE LOTS IN THE  
NE CORNER OF OUTLOT #15  
NW 1/4 OF THE NW 1/4 SEC 17 T-6N R-1E  
S. SIDE OF RIVER STREET & WEST OF  
ROSELAWN ADDITION TO THE  
VILLAGE OF EDGERTON OHIO

60' PIN FOUND

60' PIN FOUND

SURVEY FOR ELMER LASH.



LINDSEY ENGINEERS  
515 PARKVIEW  
4-51 BRYAN, OHIO  
5-51

1" = 80.0'

ROSELAWN

12

570' C& DANIEL ST.

PIN FOUND

4V-12

12