


LYNN STREET

10.45' 3-IP 42 33' 50.6' 60.0' 20' 499.5' IP 42 33' 30'

STORAGE AREA.
460±

403.7

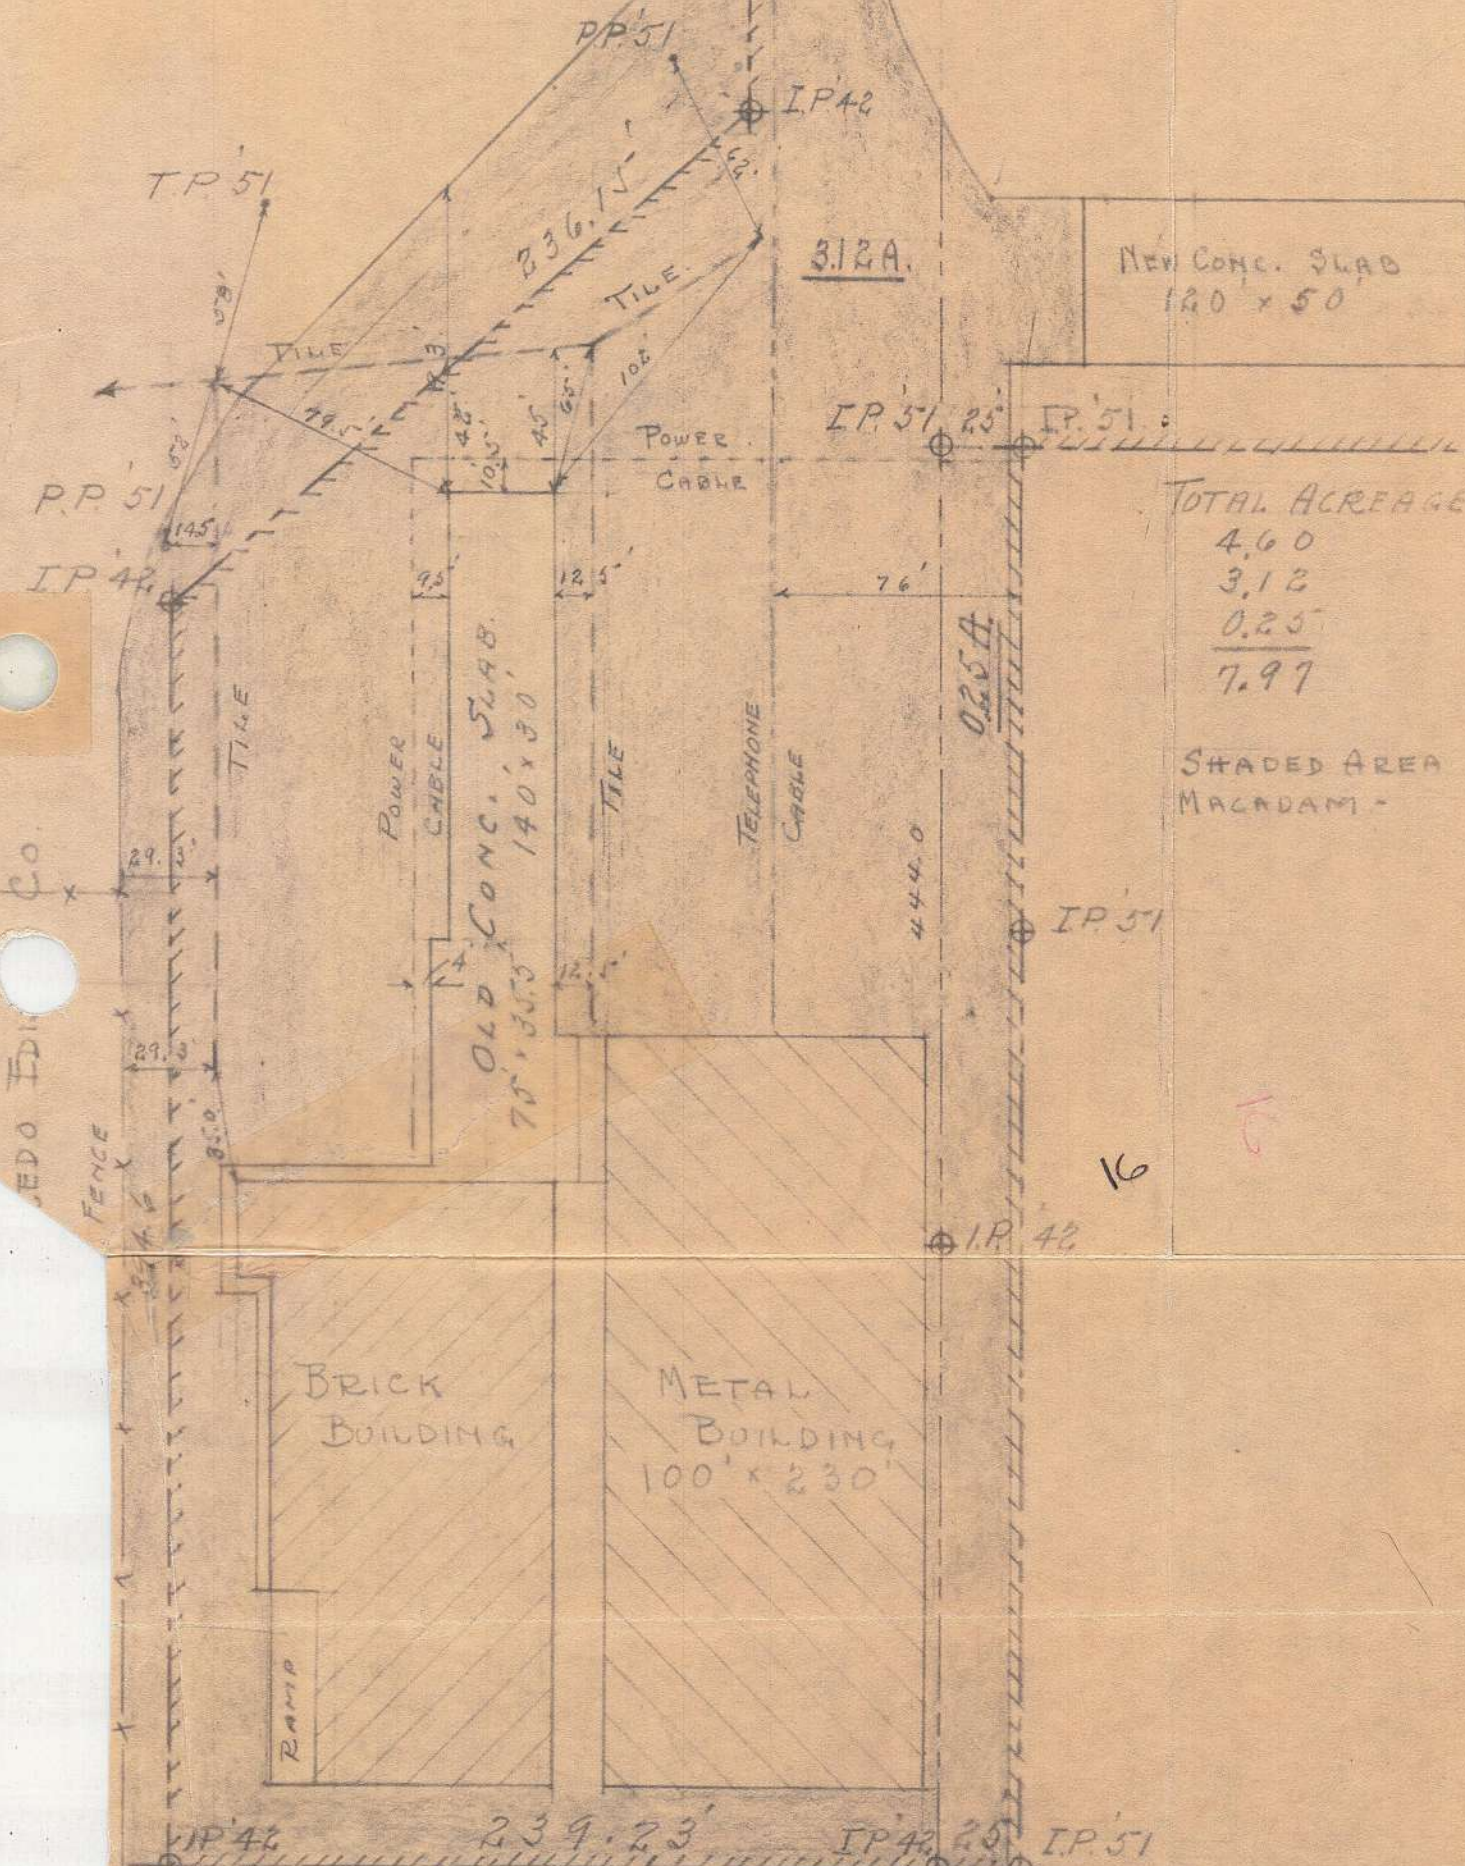

TOTAL ACREAGE
4.60
3.12
0.25
7.97

SHADED AREA
MACADAM

SEE V. 3 P. 243
FOR 42 SURVEY.
5 1/2 SEC 5
T-6-N R-4-E
SPRINGFIELD TWP
WILLIAMS COUNTY

N
1"=60.0'

STRYKER
CORPORATION
LIMIT

PLAT OF PROPERTY OF
SURPLUS MATERIALS CO
STRYKER OHIO 10-51

16
SURP. MAT.

THE TOLED EDISON CO

THE STRYKER DRAIN TILE CO.

10/51
4U-16