


SURVEY FOR WINZELER STAMPING CO MONTPELIER OHIO

25 to 30 KENT & BORDNER'S ADD., LOTS 21 to 28 &
BOONE & SLAYBAUGH'S ADD., LOTS 9 to 13 ROCKEN-
FELDER'S ADD., MONTPELIER, W.M.S. CO., AUG. 30, 1952
Scale 1" = 100'

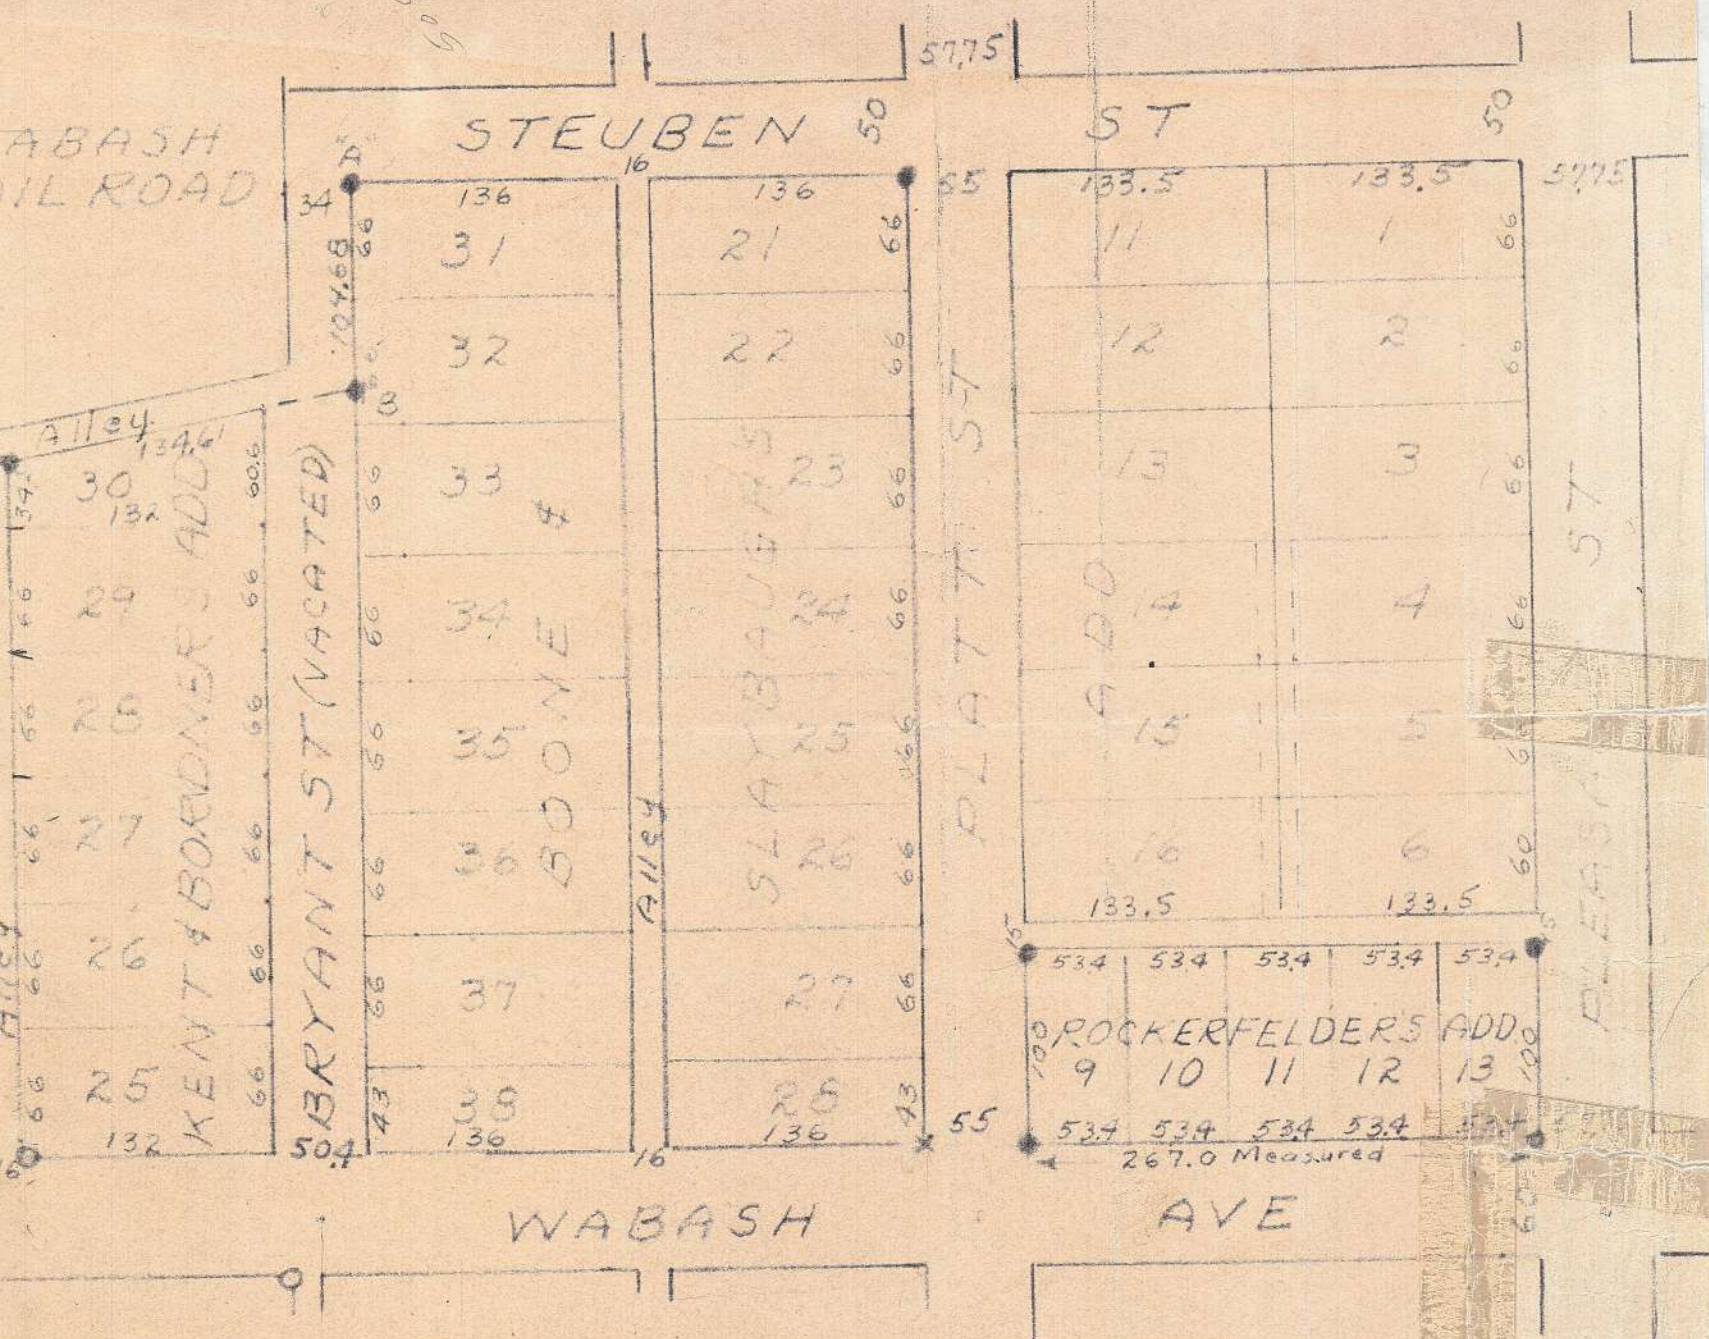

Found Iron Pipe
Set Iron Pipe
Cut Cross in Side-Walk
Near Side of Power Pole 8.17 W.
" " " Fire Hgd. 11.1 NW.
Power Pole 19.35 W.

I certify the above Plot
and Survey to be correct to
the best of my knowledge;

Bernie P. Winzeler
SURVEYOR #1156

Recorded:
County Eng'rs Office
Bryan, O.

WINZELER

27