


PLAT & SURVEY

Survey made Sept. 29th Oct. 10th 20th 1959 for Roger Anderson of lots N^o 23-24 & West 15 ft. of lot N^o 25, and for Erny Harris of lots N^o 20-21-22-56 & 57 of the Original Plat of the Village of Stryker Williams County Ohio.

Scale 1" = 120'

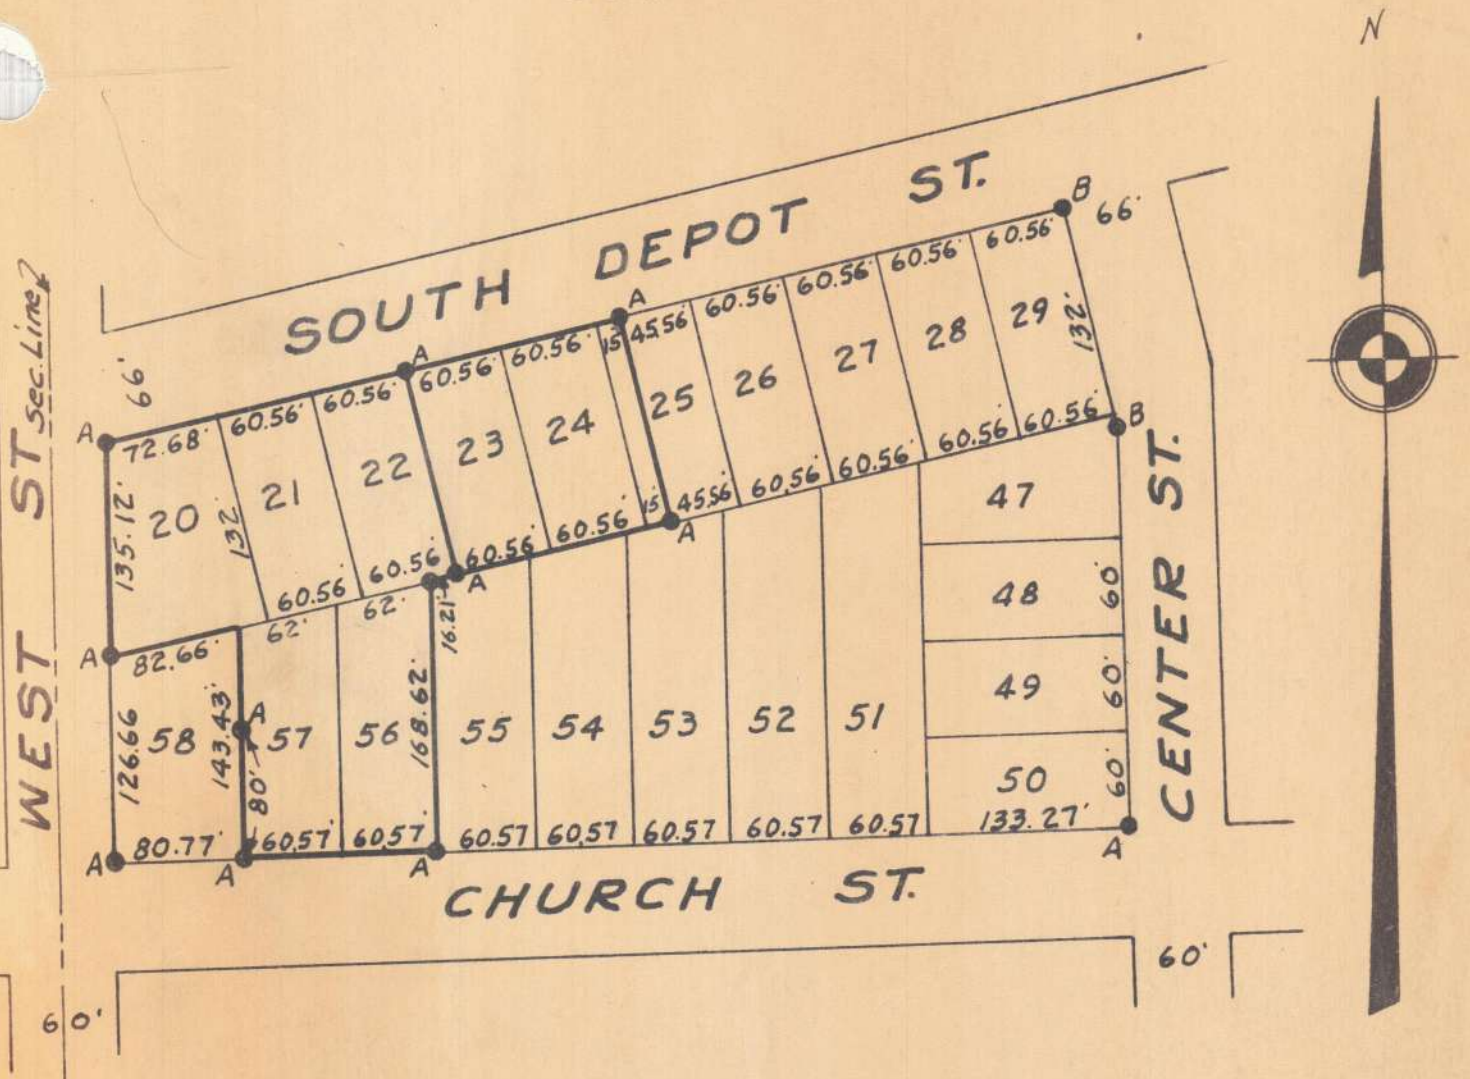

Note:

A = Placed metal surveyors stake

B = Found points from previous survey.

Due to overrun on South Depot St. of 5.68 ft. in block I
prorated .009281 per. foot.

Due to overrun on Church St. of 6.03 ft. in block I
prorated .00954 per. foot.

Recorded in Vol. 4-v Page 86 Record of surveys in the County
Engineers Office, Bryan, Ohio

I hereby certify the above Plat and survey to be correct to
the best of my knowledge.

N.E. Smith