


PLAT & SURVEY

Survey made Apr. 25-1960 for Cleo Volatin of Outlots 5 and 10, excepting a 5' by 128.5' parcel adjoining Outlot 4; also a Survey for Margaretta King of Outlot 4 and a parcel 5' by 128.5' adjoining the west side; and a Survey for Michael Leu of Outlots 1 and 2; all parcels being parts of Gray's Outlots in the Village of Tryker, Williams County, Ohio.

Scale - 1" = 100'

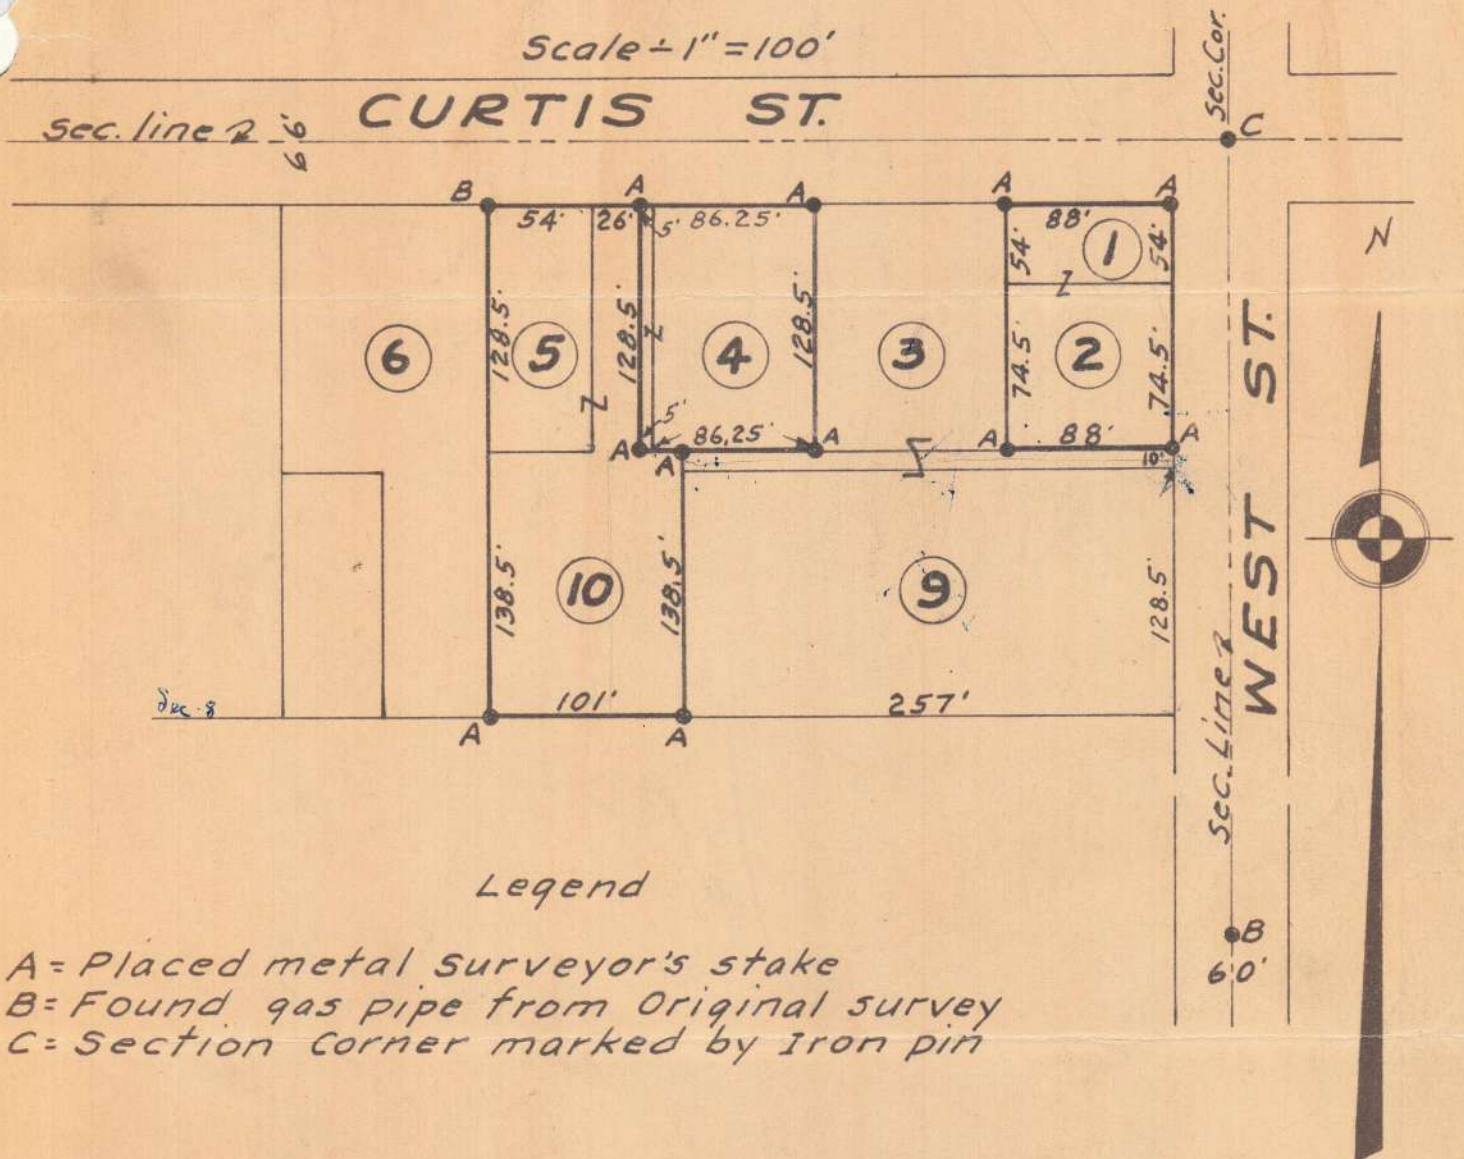

Legend

- A = Placed metal Surveyor's stake
- B = Found gas pipe from Original survey
- C = Section Corner marked by Iron pin

Recorded in Vol. 4-V Page 90 Record of Surveys in the County Engineer's Office, Bryan, Ohio.

I hereby certify the above Plat and Survey to be correct to the best of my knowledge

M. E. Smith

