


MELLOTT'S FIRST ADDITION
TO
VILLAGE OF MONTPELIER, OHIO

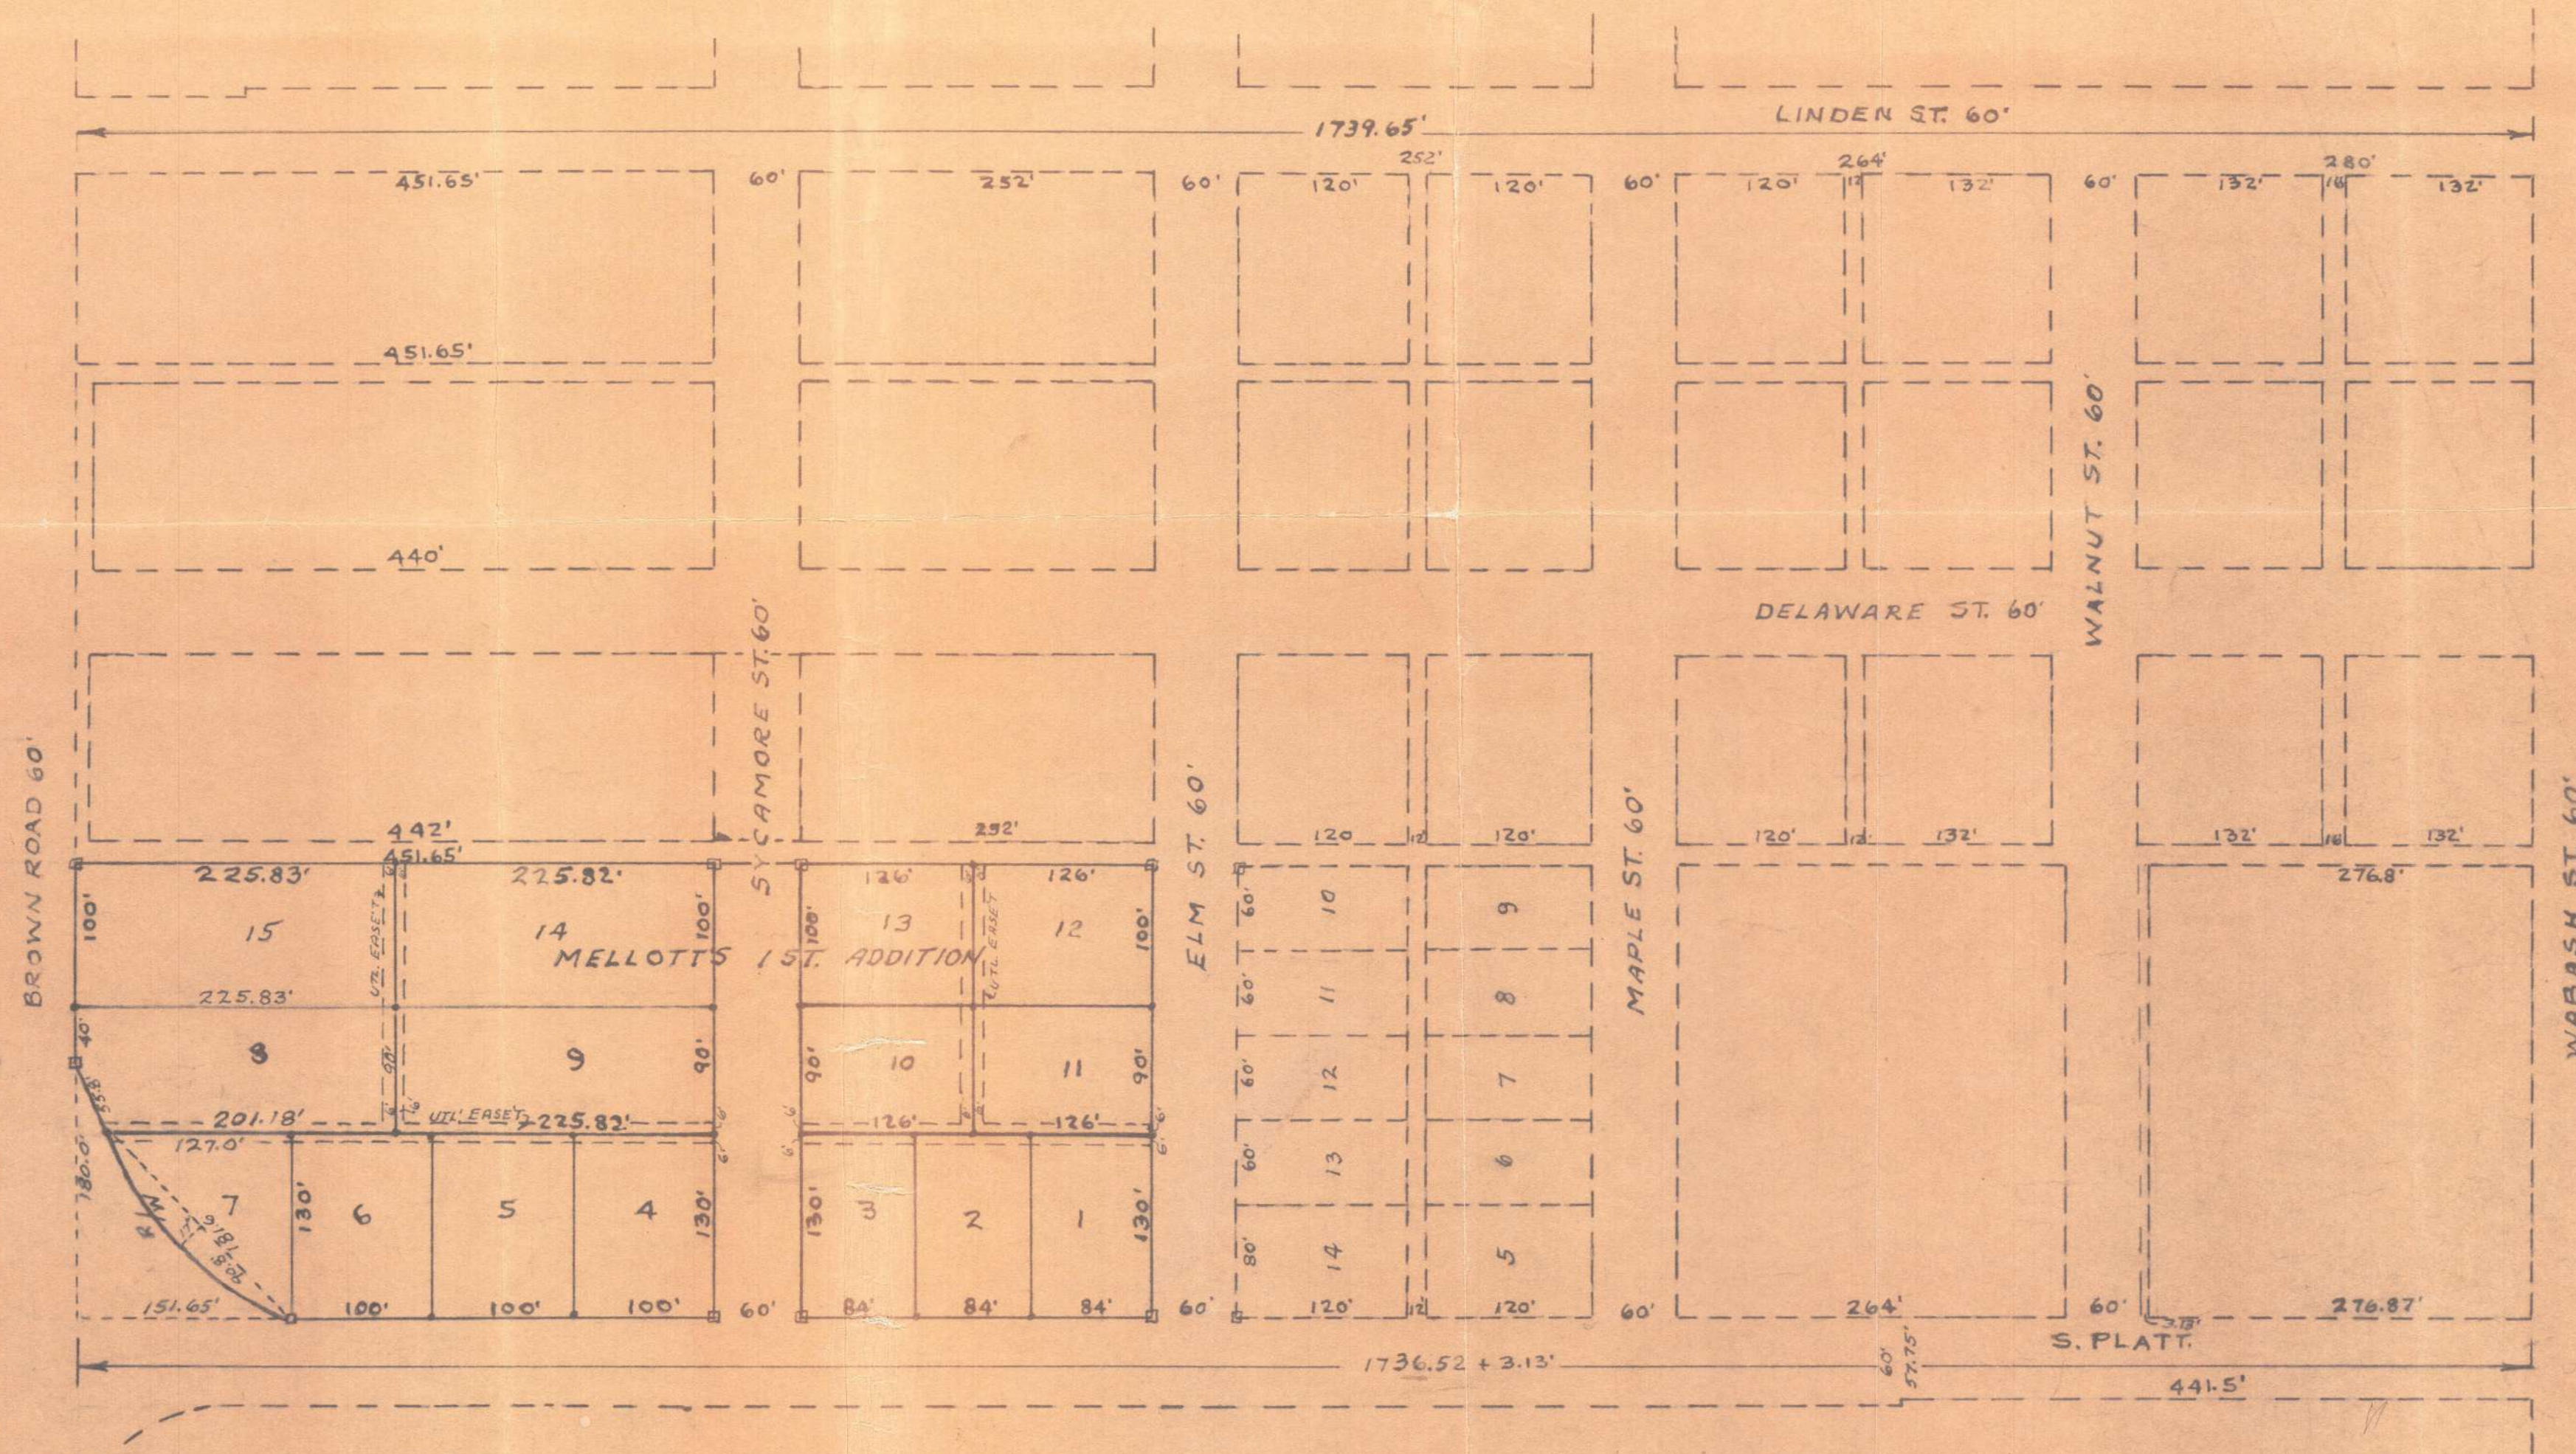

DESCRIPTION OF PLAT

Being a part of the SE 1/4 SW 1/4 of section 11, township 7 north, range 2 east, Williams County, Ohio, and further situated in the village of Montpelier, and bounded as follows:


DEDICATION OF PLAT

KNOW ALL MEN BY THESE PRESENTS:




NOTARY PUBLIC

STATE OF OHIO
WILLIAMS COUNTY, ss


Robert C. Wampler, Notary Public

My Commission Expires 3-1-61

VILLAGE COUNCIL

We the duly elected members of the village Council, Montpelier, Ohio, have examined the accompanying Plat, and do hereby approve the same for recording.

DECEMBER 19, 1960 SIGNED,


CERTIFICATE OF SURVEYOR

I hereby certify that the plat hereon delineated is true and correct, that I have set iron pipes at all corners marked "a", and cement monuments at all corners marked "b".

REMARKS

Grantors acquired title to land contained in the description to this plat by Warranty Deed, Recorded in Volume 163, page 90 of Williams County Ohio, Deed Records.

Ref. to Elm Street, between east line of Delaware street and west line of alley, see Deeds and Records Vol. 181, page 179.

PLANNING COMMISSION

We, the duly appointed members of the PLANNING COMMISSION for the village of Montpelier, Ohio have examined the accompanying plat, and do hereby approve the same for acceptance as shown.

