


SURVEY FOR
ROBERT E. ZWAYER, ADMR.,
 ESTATE OF
DORA CONVERSE
 PARTS OF LOTS 7, 8, & 9
 JOY'S FIRST ADDITION
 PIONEER, OHIO

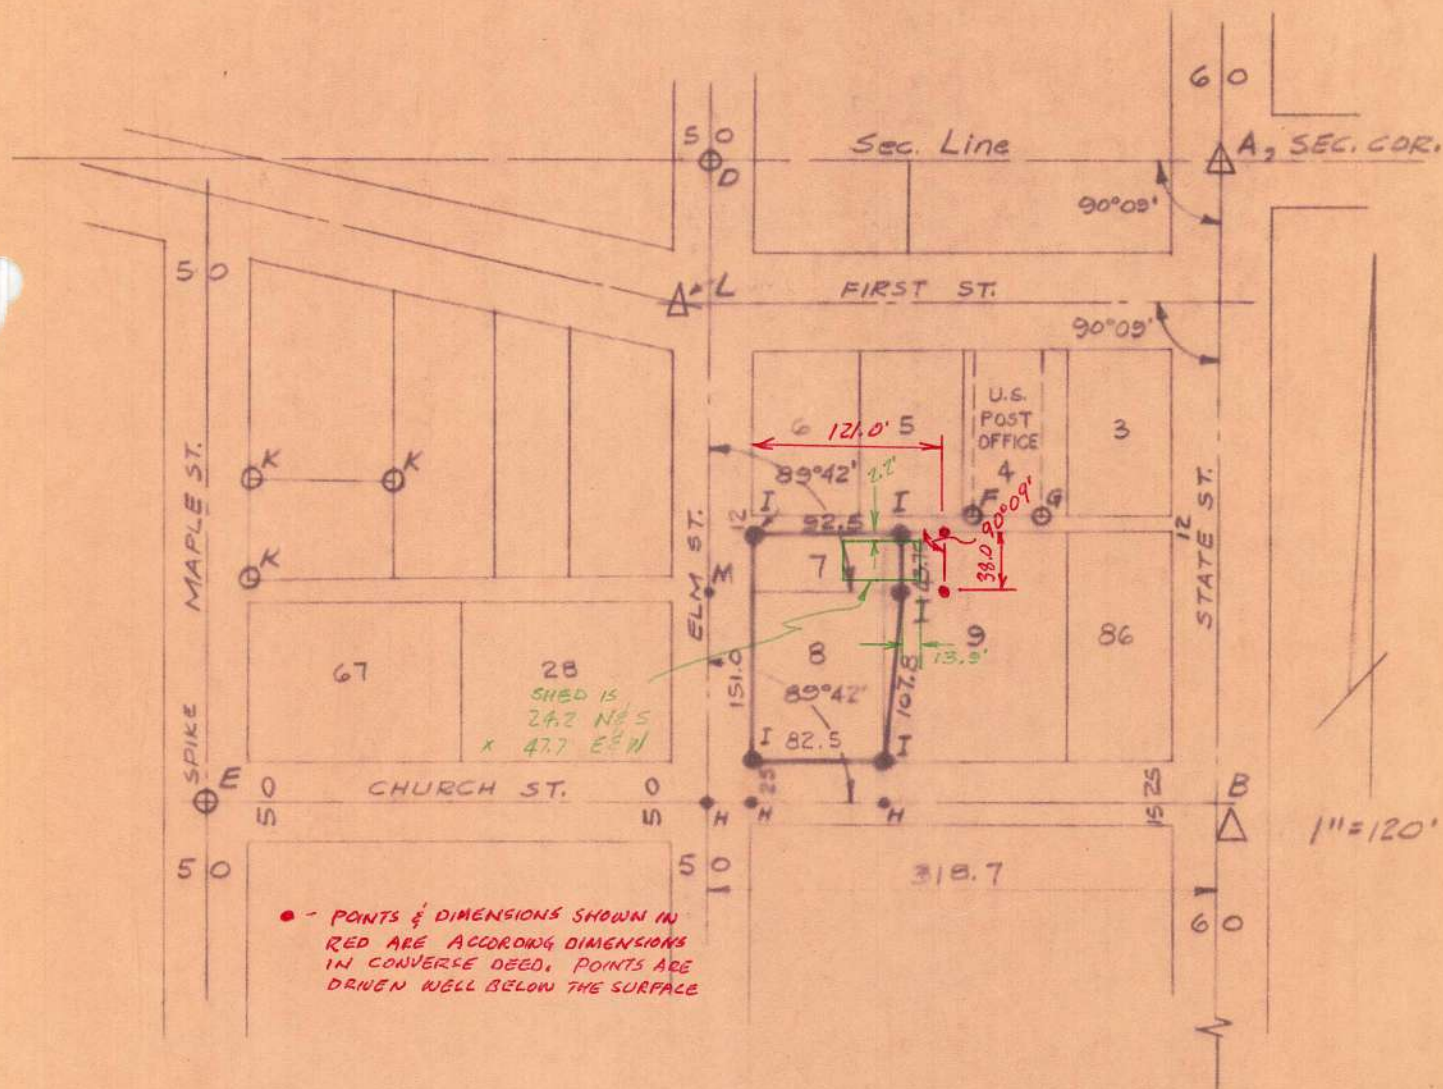

- Δ - A, B, C, L = MONUMENT
 O - D = R.R. SPIKE @ $\frac{1}{2}$ ELM & SEC. LINE
 O - E = SPIKE @ $\frac{1}{2}$ CHURCH & MAPLE
 O - F, G = I.P. @ S. COR'S OF POST OFFICE
 • - H = PK NAILS SET ON TRUE LINE B-E
 ● - I = I.P. SET THIS SURVEY
 O - K = I.P. SET BY N.E. SMITH
 • - M = PK NAIL ON $\frac{1}{2}$ ELM ST.

NOTE - MONUMENT @ "B" IS 7.90' SOUTH AND 0.75' EAST OF CORRECT LOCATION. LINE B-E IS ESTABLISHED IN TRUE POSITION.

REFERENCE SURVEYS: { VOL 4-V, P. 82, N.E. SMITH, 1958
 { VOL 4-V, P. 52, LEONARD OPDYCKE, 1956

I CERTIFY THAT THIS PLAT REPRESENTS A SURVEY MADE BY ME AND IS TRUE AND CORRECT TO THE BEST OF MY KNOWLEDGE AND BELIEF.

Leonard Opdycke
 LEONARD OPDYCKE
 REGISTERED SURVEYOR
 NO. 3887
 JUNE, 1961

THIS SURVEY RECORDED IN RECORD OF SURVEYS, VOL. 4-V, P. 100, OFFICE OF WILLIAMS COUNTY ENGINEER, BRYAN, OHIO

ZWAYER