


SURVEY FOR A.L. WYSE
 PARCEL IN SE 1/4 of SW 1/4 & SW 1/4 of SE 1/4,
 SEC. 4, T6N, R4E, SPRINGFIELD TWP.,
 WMS. CO., O.

Scale 1"=80'

Feb. 12, 1954

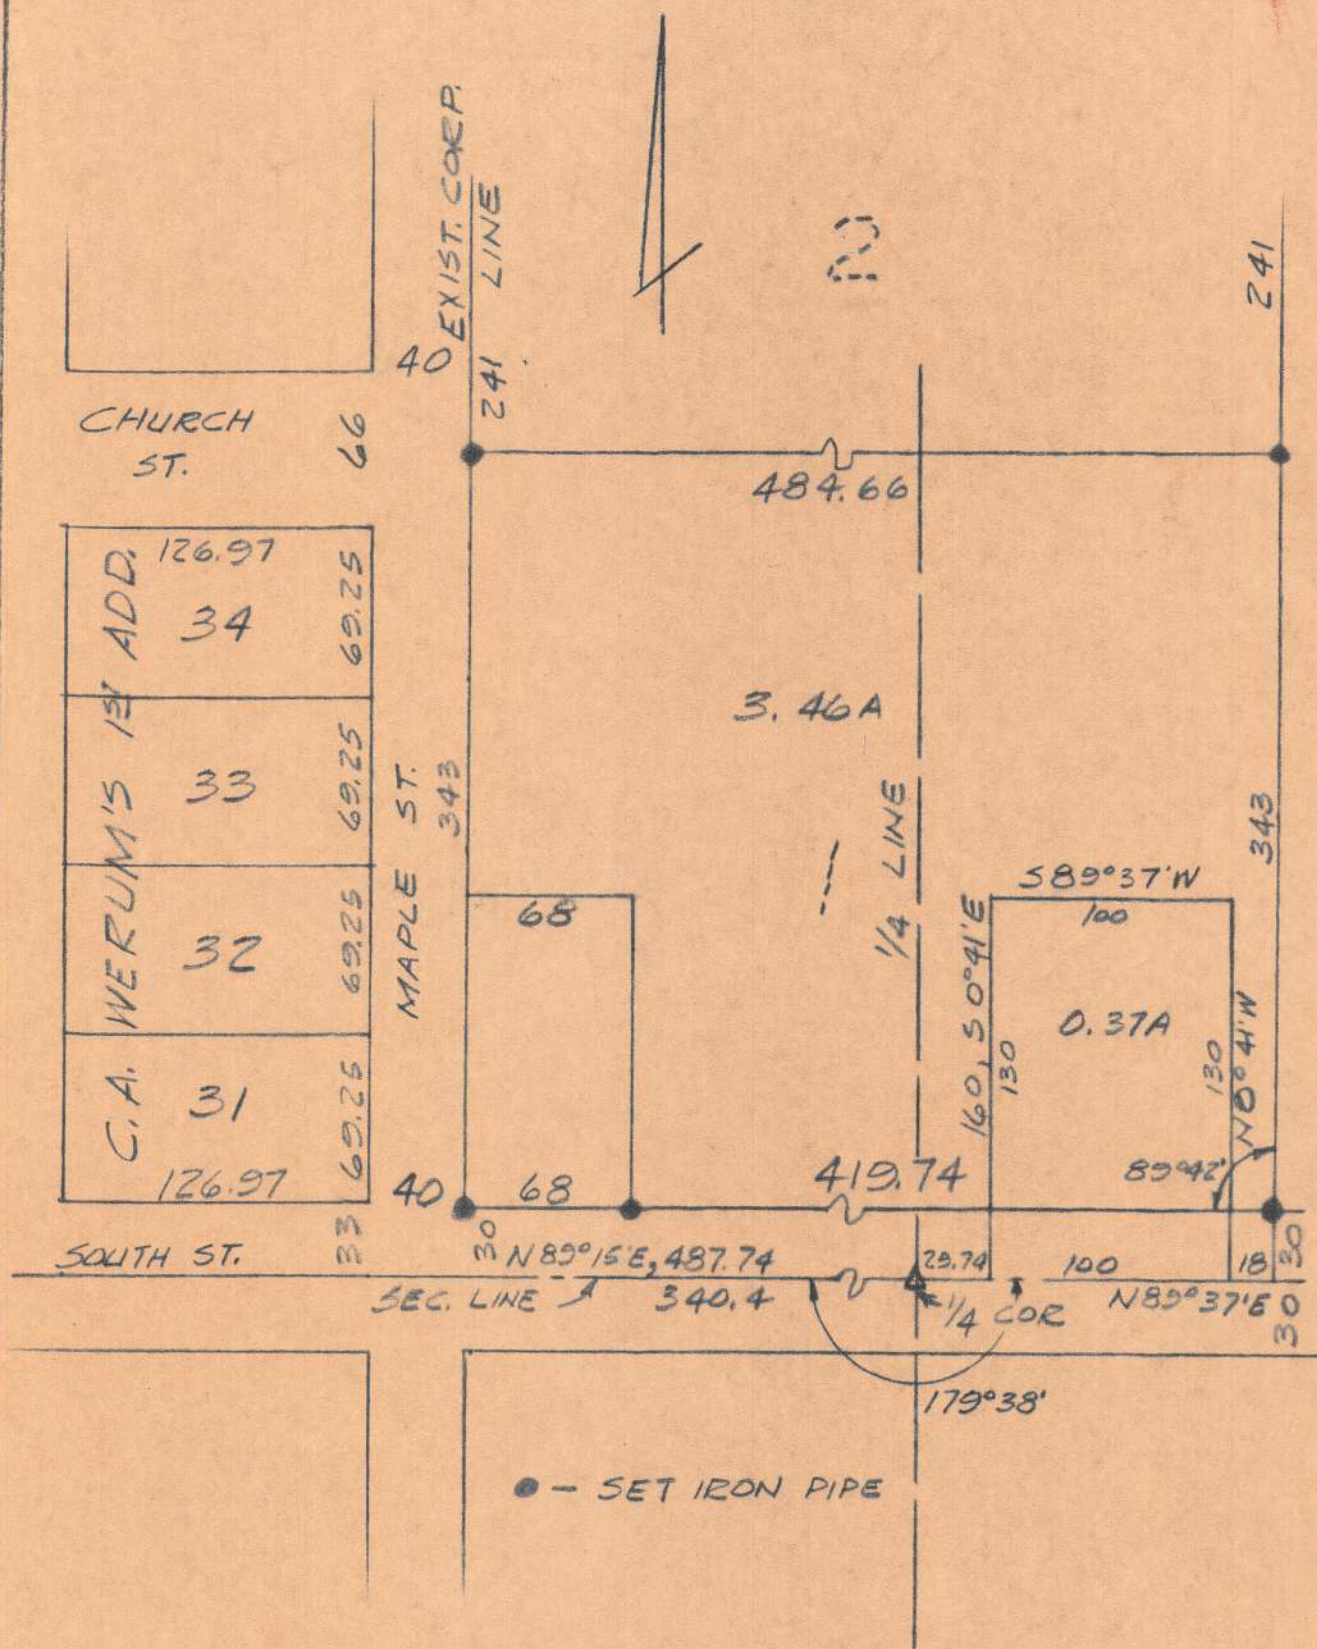

I CERTIFY THE ABOVE PLAT AND SURVEY TO BE
 CORRECT TO THE BEST OF MY KNOWLEDGE
 (SIGNED) KERMIT E. GROSE
 SURVEYOR #1156

RECORDED: VOL 4-V, P 103
 CO. ENGR'S OFFICE
 BRYAN, OHIO

THIS IS A COPY OF ORIGINAL DRAWING. COPY
 MADE BY TED CONNIN, DEP. CO. ENGR. 9-28-61