


SURVEY FOR
KATHERINE RUPP
OF LOTS 19, 20, 21, 22, 23 & 24 OF
BOYER & EVANS ADD. IN STRYKER, OHIO

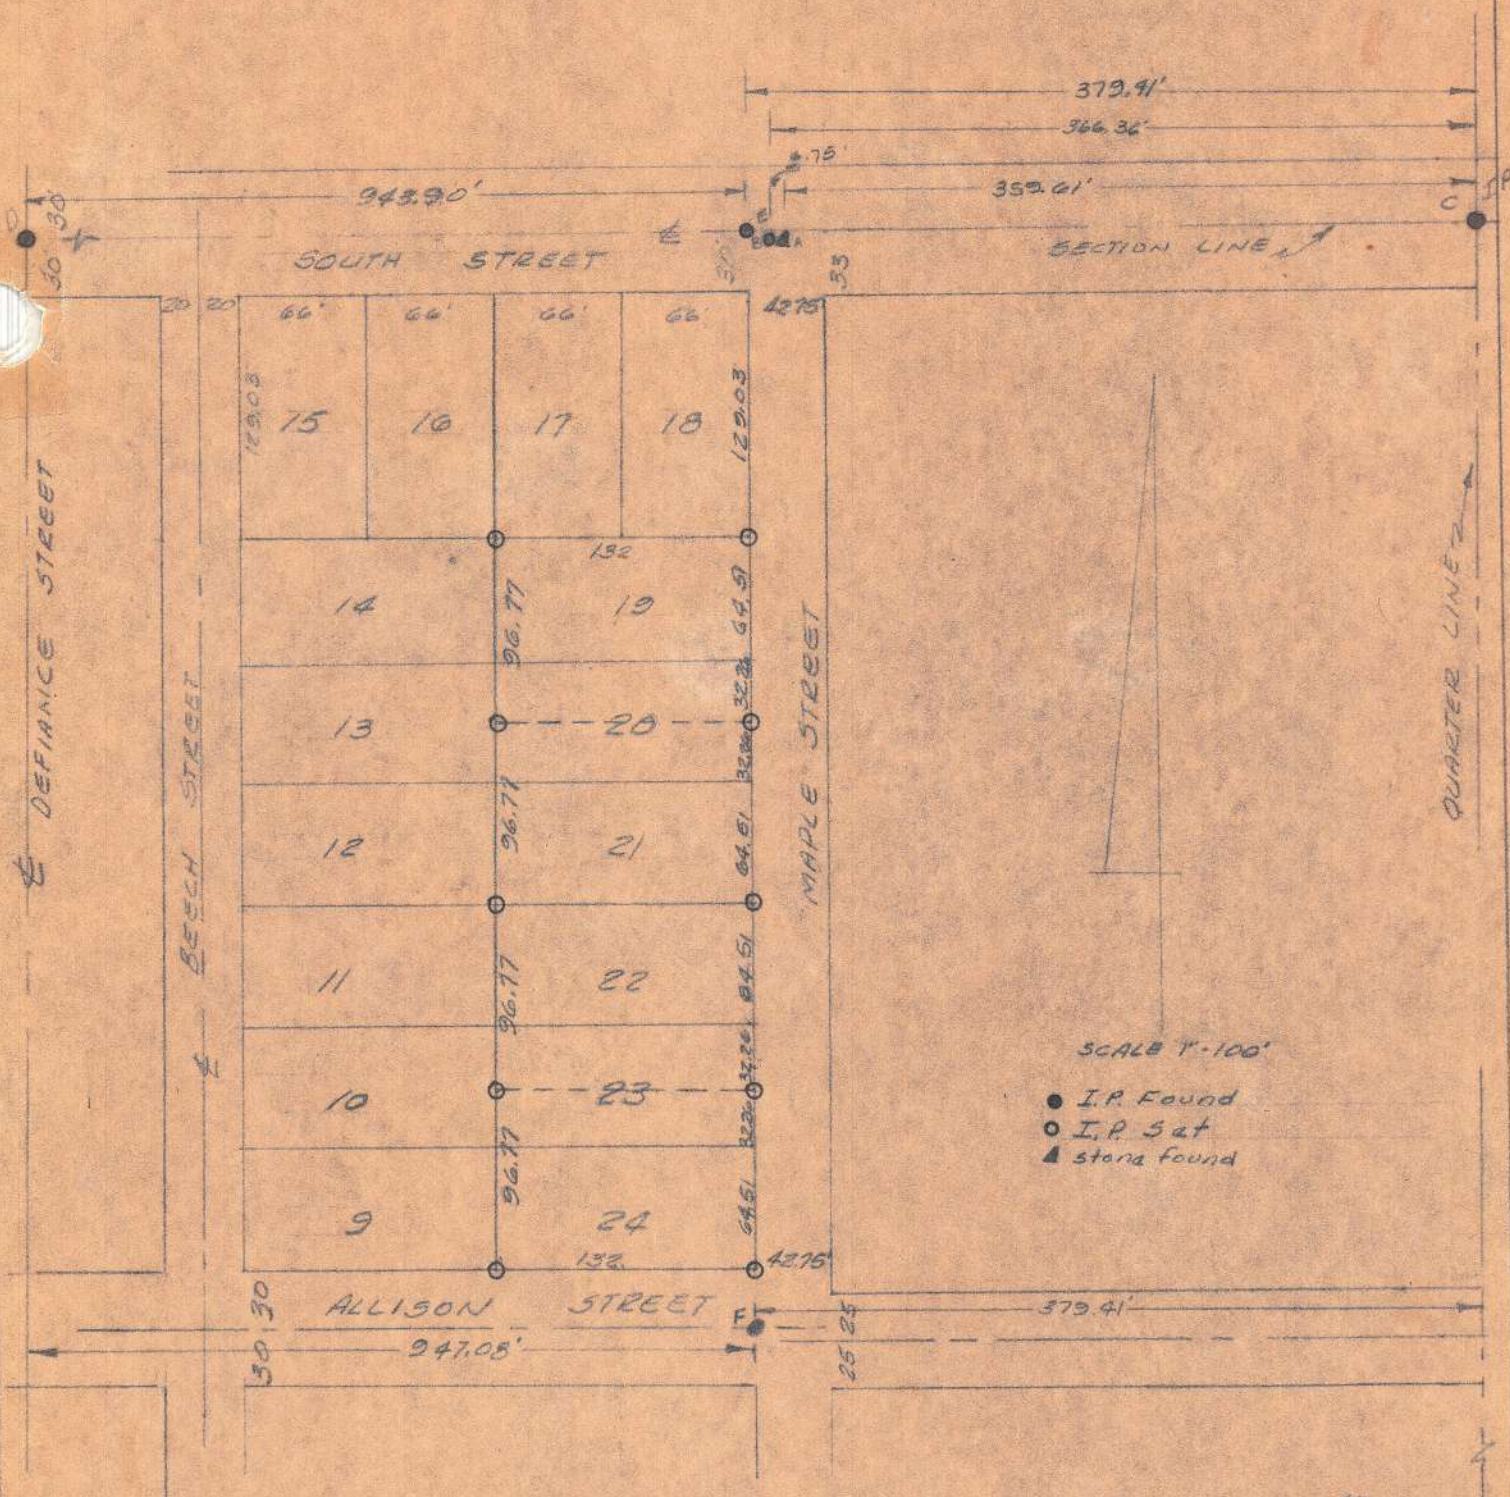

- A- Stone found, Set by A.T. Benant #105' S of line C-D
And 359.61' West of Quarter Line
- B- I.P. found, Set by Grim #058' S of line C-D & 366.36' West of Quarter Line
- C- I.P. found at quarter line
- D- I.P. found in E of Defiance St. And 930.51' W of A
- E- P.K. NAIL SET ON LINE C-D & 19.80' W of A & ALSO THE W. LINE OF MAPLE ST.
- F- NAIL SET ON W. R/W OF MAPLE ST. & E OF ALLISON ST. W.

I HEREBY CERTIFY THAT THIS PLAT REPRESENTS A
SURVEY MADE BY ME AND IS TRUE AND CORRECT TO
THE BEST OF MY KNOWLEDGE AND BELIEF.

Leonard Opatyske
REG. SURVEYOR 3887
SEPT. 1961

104

4V-104