

SURVEY & PLAT,

FOR MARY J. SMITH

IN UNINCORPORATED VILLAGE OF
WILLIAMS CENTER,
SW $\frac{1}{4}$ SEC. 35, T6N, R2E,
CENTER TWP, WILLIAMS CO.


RECORDED IN VOL. 4-V PAGE 106, RECORD
OF SURVEYS, CO. ENGR'S OFFICE, BRYAN, O.

I HEREBY CERTIFY THE ABOVE SURVEY AND
PLAT TO BE CORRECT TO THE BEST OF MY
KNOWLEDGE.

Donald D. Lytle
REG. SURVEYOR #3881

- A- FOUND STONE
- B- FOUND BRASS MONUMENT
- C- RAILROAD SPIKE - FOUND
- D- SPIKE - FOUND
- E- STEEL SURVEY STAKE - FOUND
- F- IRON PINS SET ON THIS SURVEY

SCALE 1"=200'

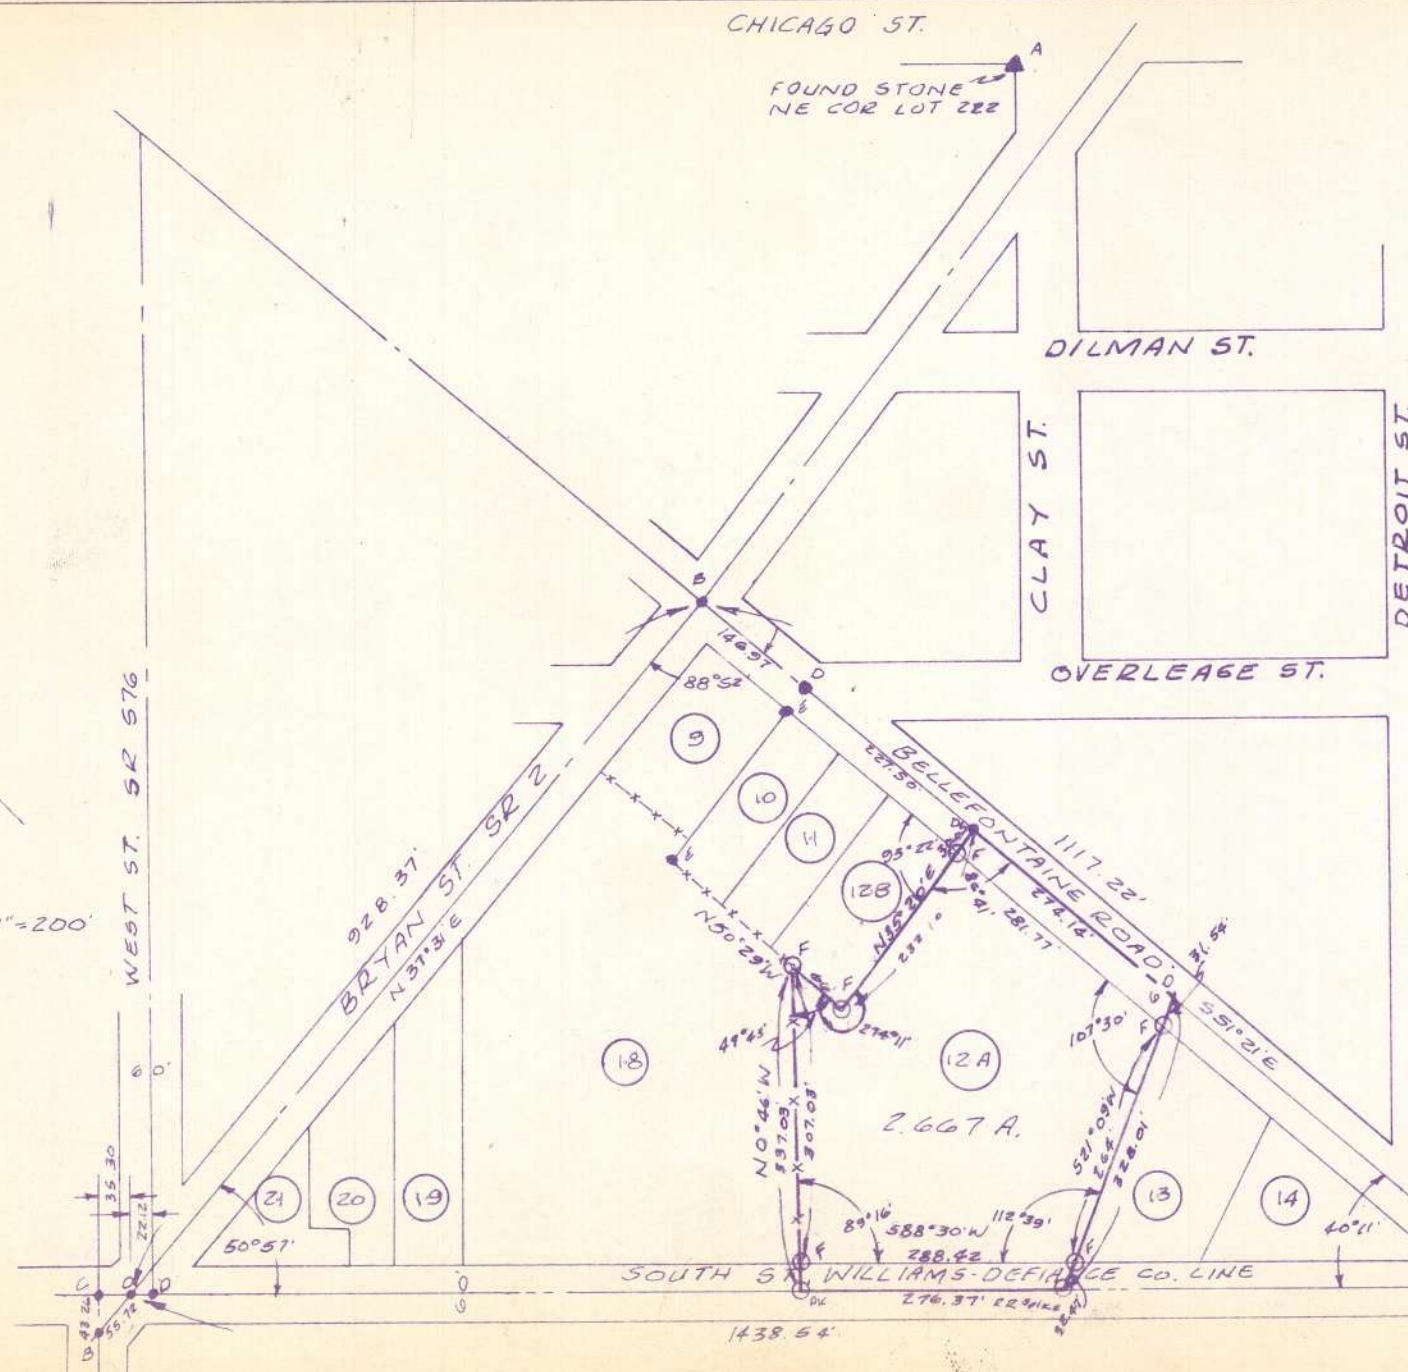

FOUND STONE
SE COR, SEC. 35