


PIN FOUND
AT THE NW
COR. of LOT 1
IN SWEET'S
ADD.

SURVEY FOR

OF LOTS 6 & 7 of JOY'S 5th ADD. in
PIONEER, OHIO

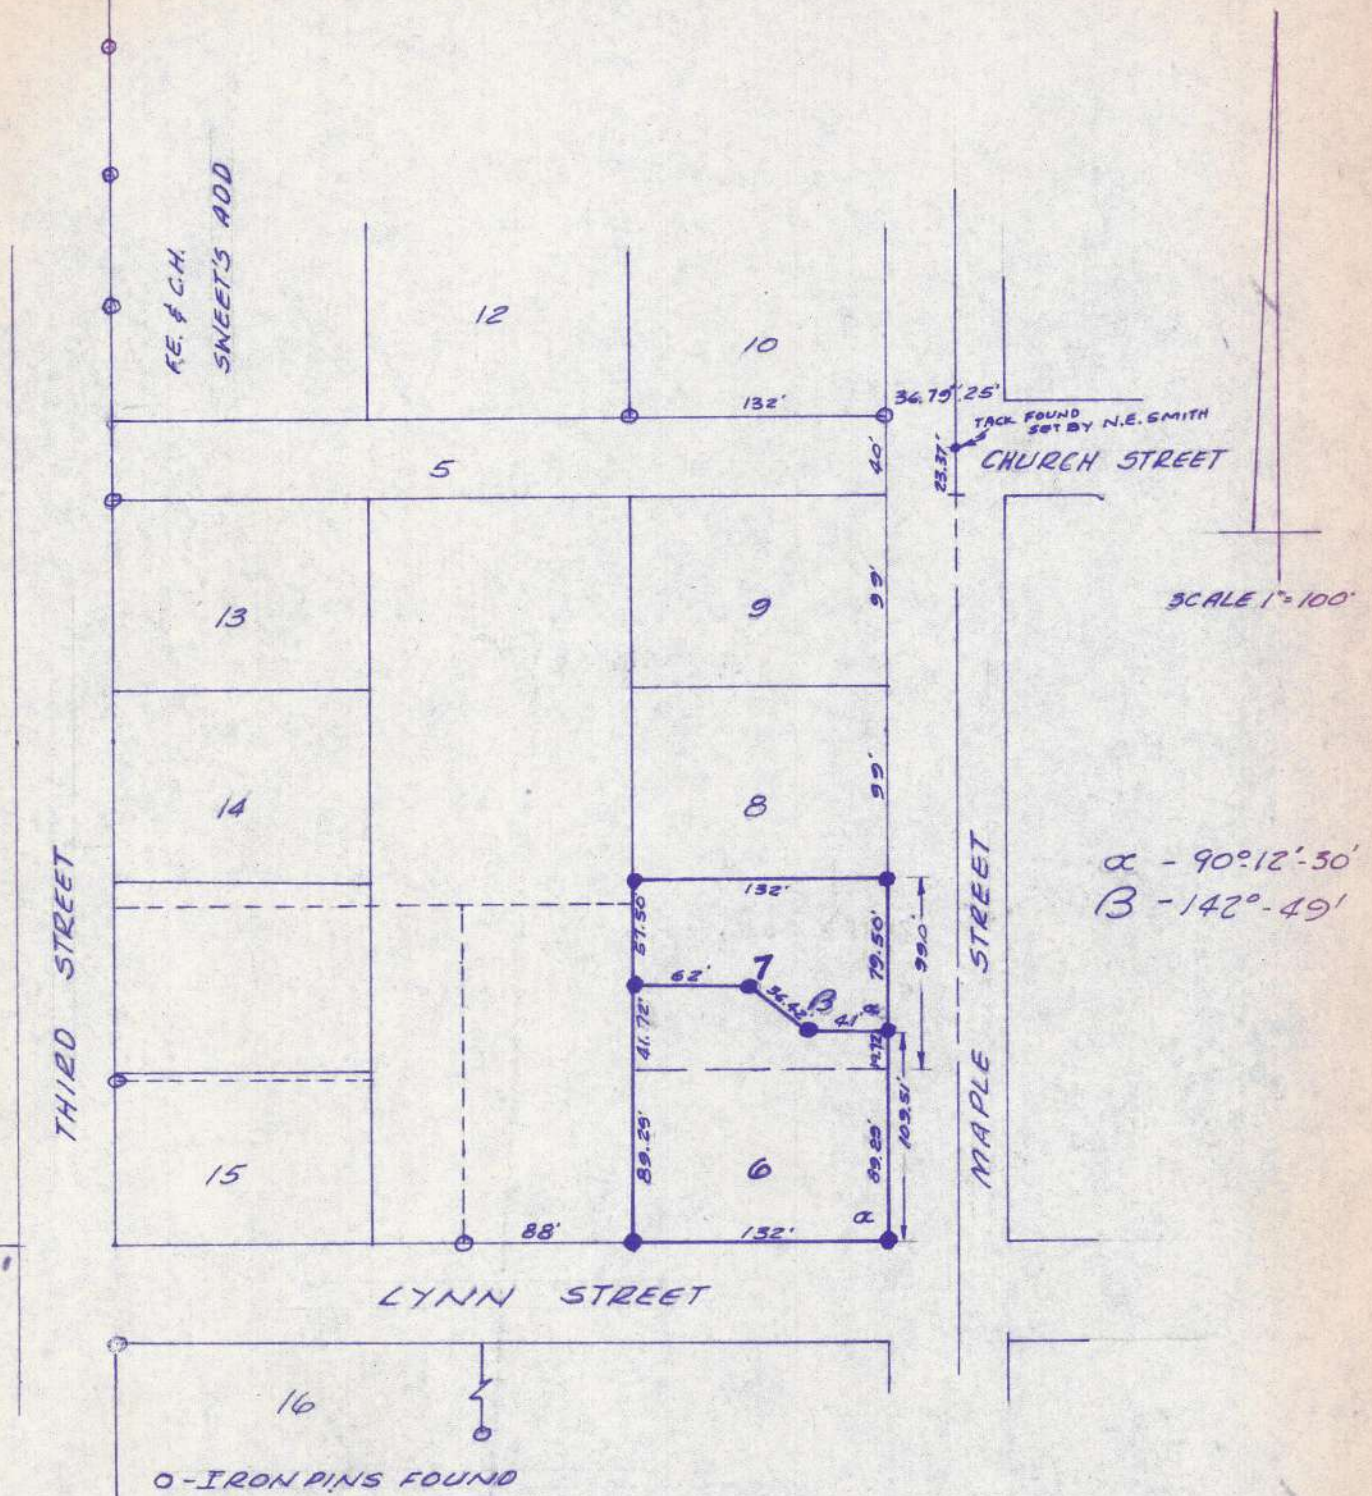

○ - IRON PINS FOUND

● - IRON PINS SET

Found several pipe embedded in the sidewalk along Third St. These pipe are not all on line and are not proper distance. Pipe at the NW corner of lot 13 is the proper distance from the pipe at NW corner of Lot 1 in Sweet's Add. This pipe and points 40' due South of the pipes at the SW & SE corners of lot 10 form a straight line. I made the North side of Lynn St. parallel to the above line and passing through the pipe which is 181.5' East of the SW corner of lot 15 and recorded in Page 199 Vol. 3 of the Survey Record. Overrun .84' Overrun to Lots 6 & 7 - .41'

I HEREBY CERTIFY THAT THIS PLAT REPRESENTS A SURVEY
MADE BY ME AND IS CORRECT TO THE BEST OF MY KNOW-
LEDGE AND BELIEF.

NOV. 1, 1962

Leonard Opdycke
REG. SURVEYOR #3887