


PLAT & SURVEY

Survey made Apr. 11 & 18, 1963 for Ralph Walker of the South $\frac{1}{2}$ of lot 7, part of lot 8, the South $\frac{1}{2}$ of lot 9 in Ayers' Outlots, and parcel all in the Northwest $\frac{1}{4}$ of Sec. 8, Town 7 North, Range 4 East, Sandy Township, in the Village of West Unity, William County, Ohio.

Scale: 1" = 100'

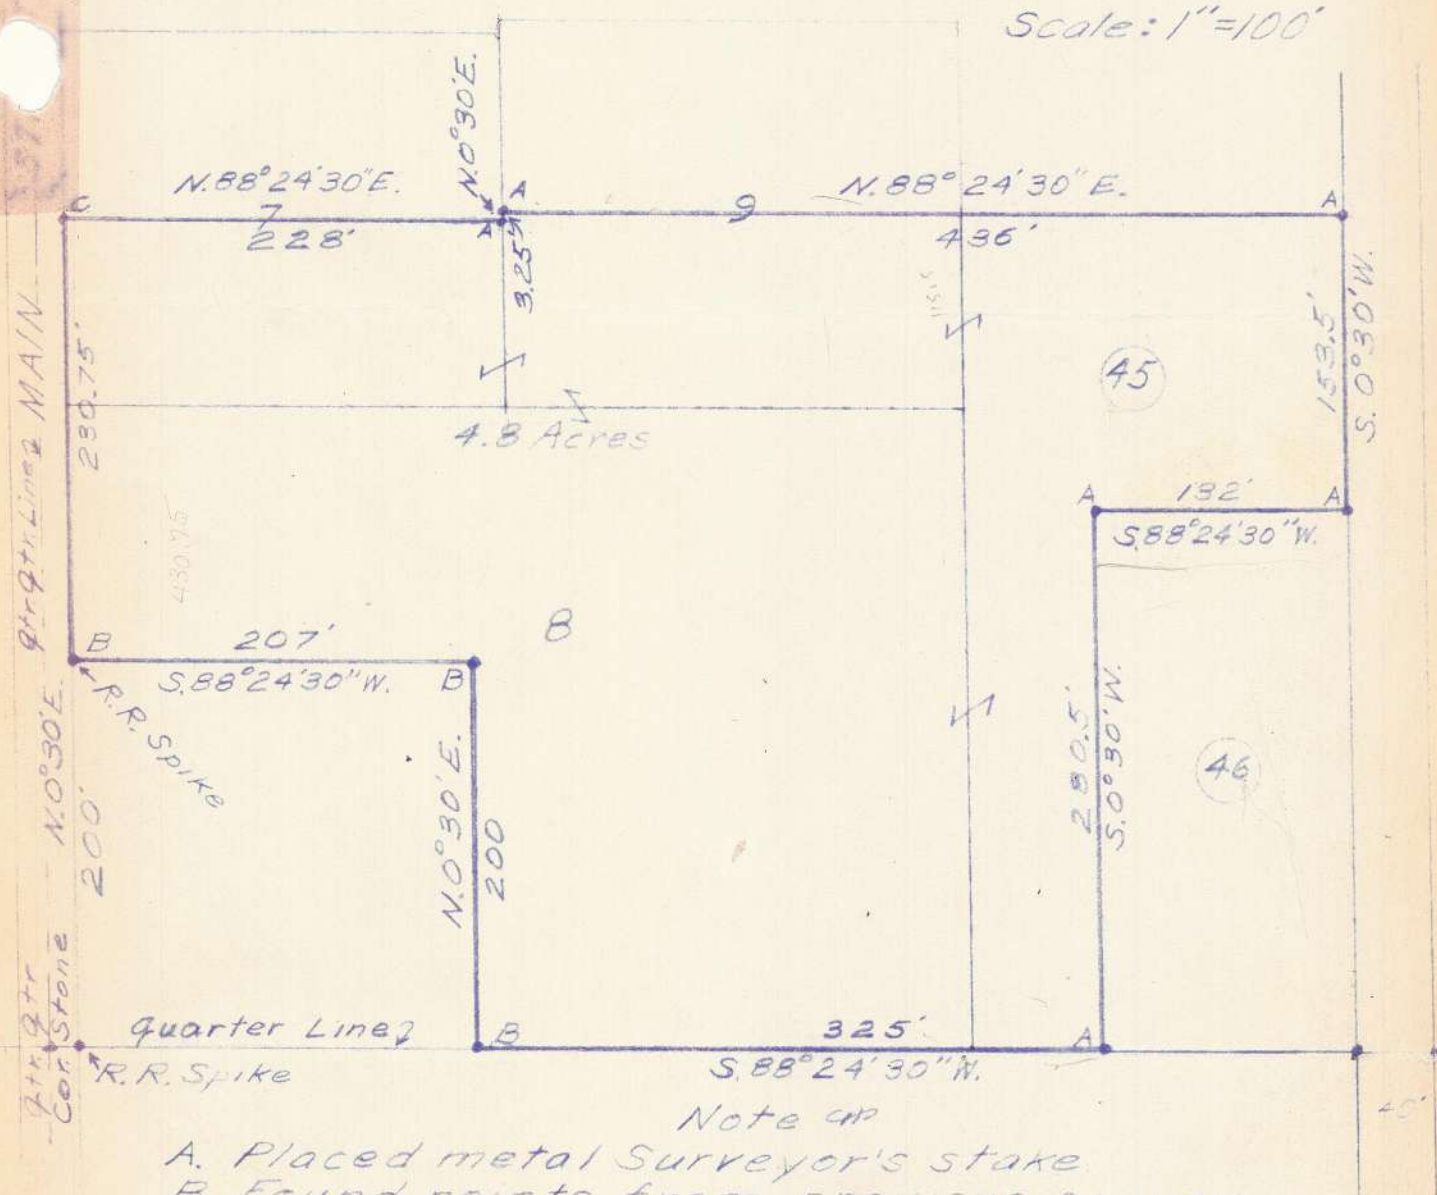

Note on
 A. Placed metal Surveyor's stake.
 B. Found points from previous survey.
 C. Placed large spike.

Recorded in Vol. 4V, Page 112, Record of Surveys, in the County Engineer's Office, Bryan, Ohio.

I hereby certify the above Plat and Survey to be correct to the best of my knowledge.

M.E. Smith