


WEST UNITY BANKING CO.
OF LOTS 4 AND THE EAST 36' OF LOT 3 IN THE AYERS
AND MILLERS ADD. IN THE VILLAGE of WEST UNITY, OHIO

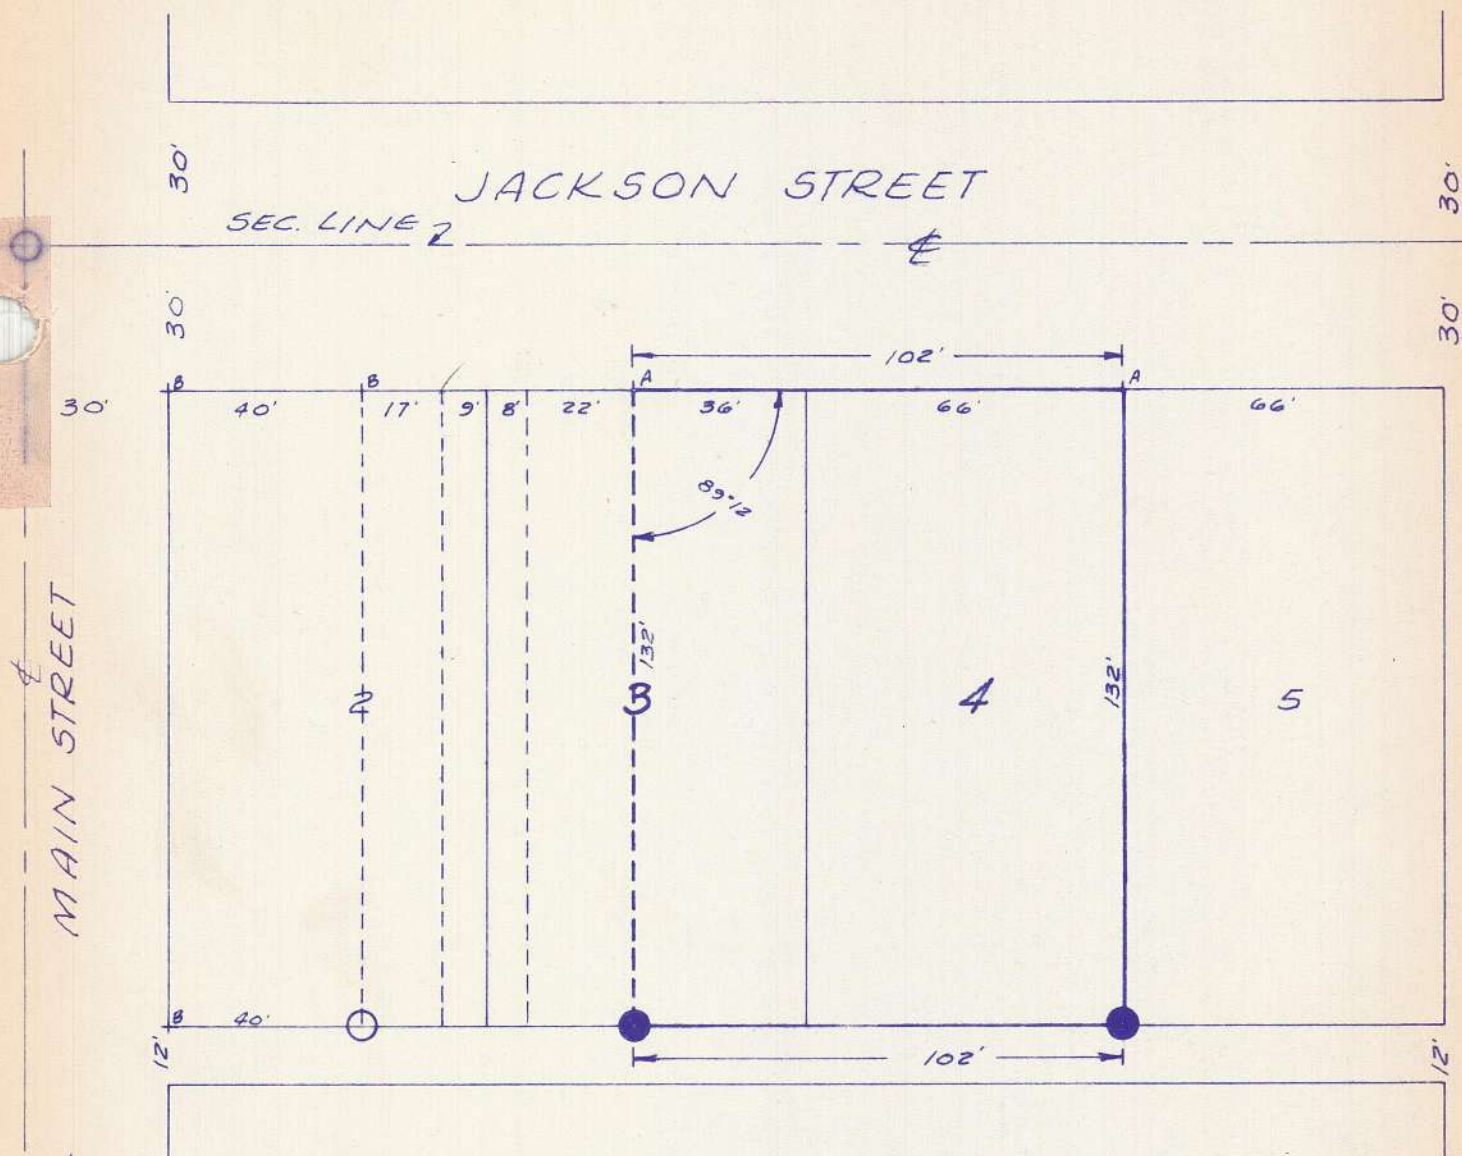

A-CROSS IN SIDEWALK ON THIS SURVEY
B-CROSS FOUND
●-IRON PINS SET
○-IRON PINS FOUND

I HEREBY CERTIFY THAT THIS PLAT REPRESENTS A
SURVEY MADE BY ME AND IS CORRECT TO THE BEST
OF MY KNOWLEDGE AND BELIEF.

MAY 24, 1963

Leonard O. Dyck
REG. SURVEYOR #3887

1"=40'

RECORDED IN RECORD OF SURVEYS VOL. 4V, PAGE 115, OFFICE OF
COUNTY ENGINEER.