


SURVEY FOR
WAYNE PATTEN
ON LOT 32 OF GEO. RINGS 1st ADD TO
THE VILLAGE OF WEST UNITY, OHIO

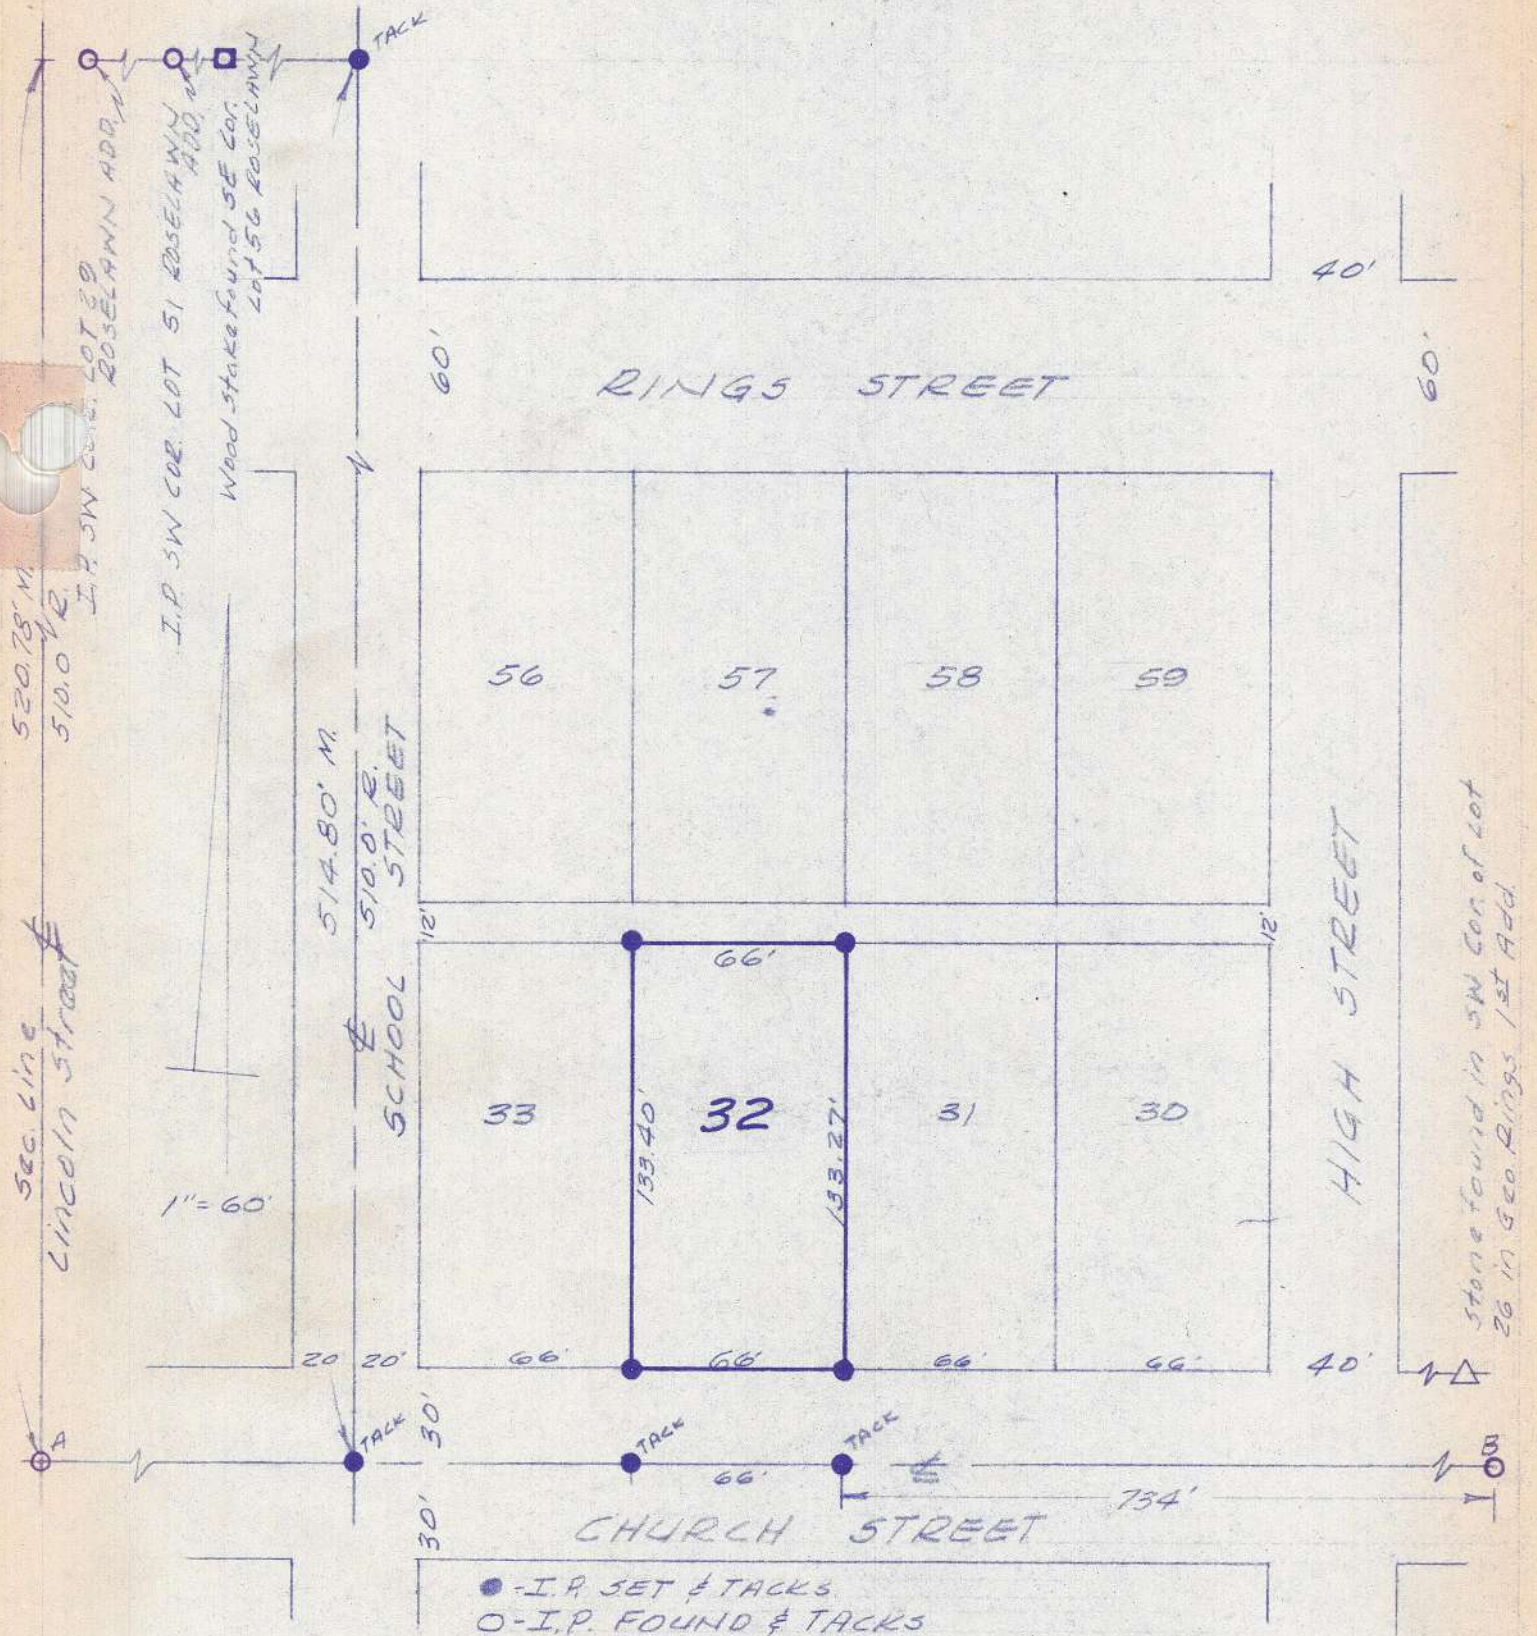

A-POINT ON SEC. LINE & CHURCH ST., SET BY COUNTY ENGINEER OFFICE

B-POINT SET ON PREVIOUS SURVEY BY OPDYCKE

I HEREBY CERTIFY THAT THIS PLAT REPRESENTS A SURVEY
MADE BY ME AND IS CORRECT TO THE BEST OF MY
KNOWLEDGE AND BELIEF.

JUNE 1963

Leonard Opdycke
REG. SURVEYOR #3887

RECORDED IN RECORD OF SURVEYS BOOK 4V, PAGE 121
OFFICE OF COUNTY ENGINEER.