


PLAT & SURVEY

Survey made Sept. 5, 1963 for Mrs Jennie B. Fetters of
Lot No 48 of the Original Plat of the Village of
Stryker, Ohio.

Scale: $1'' = 120'$

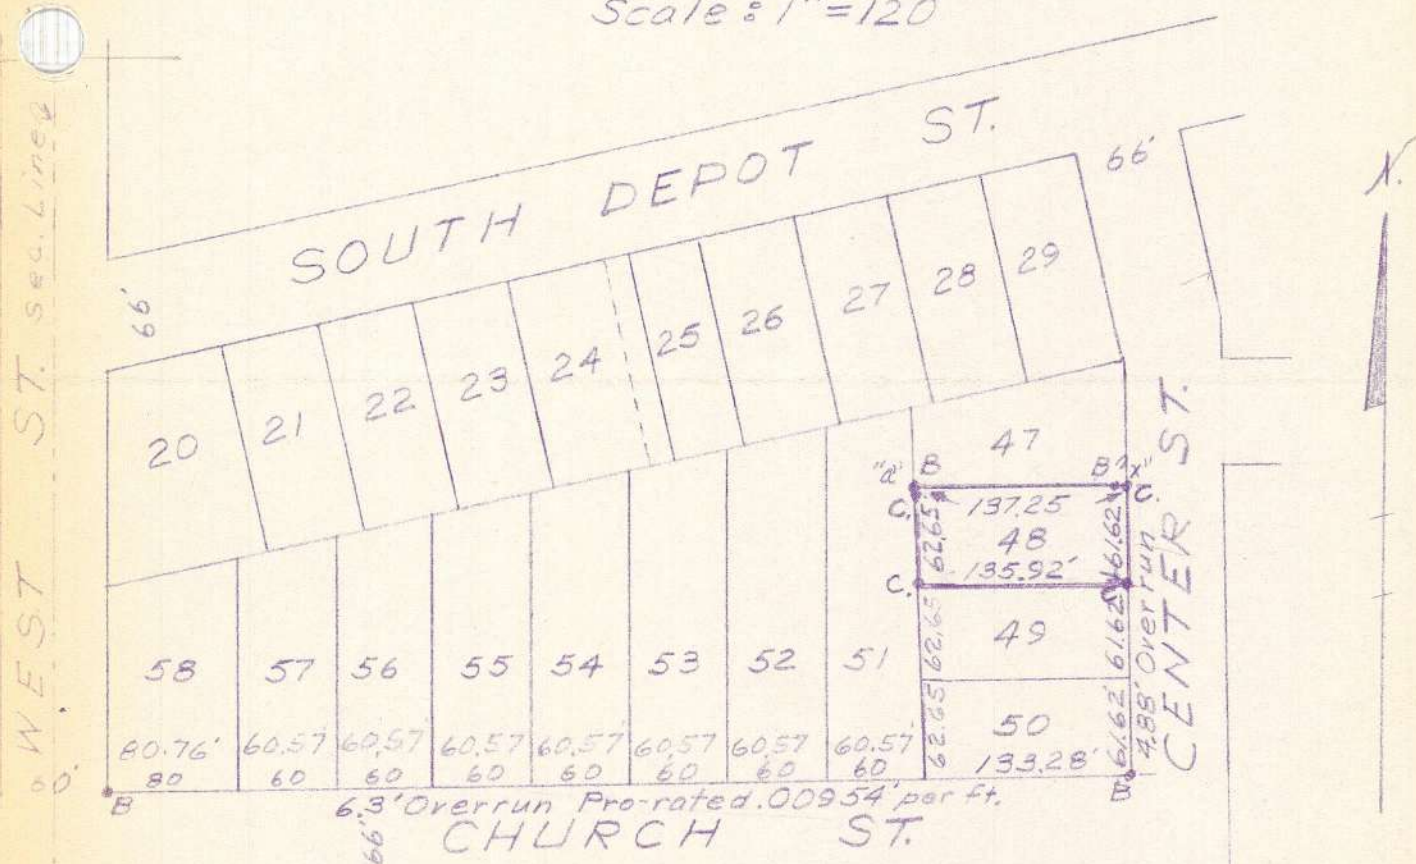

Note also

B. Points established from previous surveys.

C. Placed metal Surveyor's stake.

"a" Point C, is 1 foot south of B, the coinciding point.

"x" Point C is 4.44 feet east of B. on street line.

Points-B. on South line of Lot 47 established by Emerson Wertz, May 11, 1948. and recorded in Vol. 4 Page 13

Recorded in Vol. 4V Page 125, Record of Surveys, in the
County Engineer's Office, Bryan, Ohio.

I hereby certify the above Plat and Survey to be correct to the best of my knowledge.

N. E. Smith